


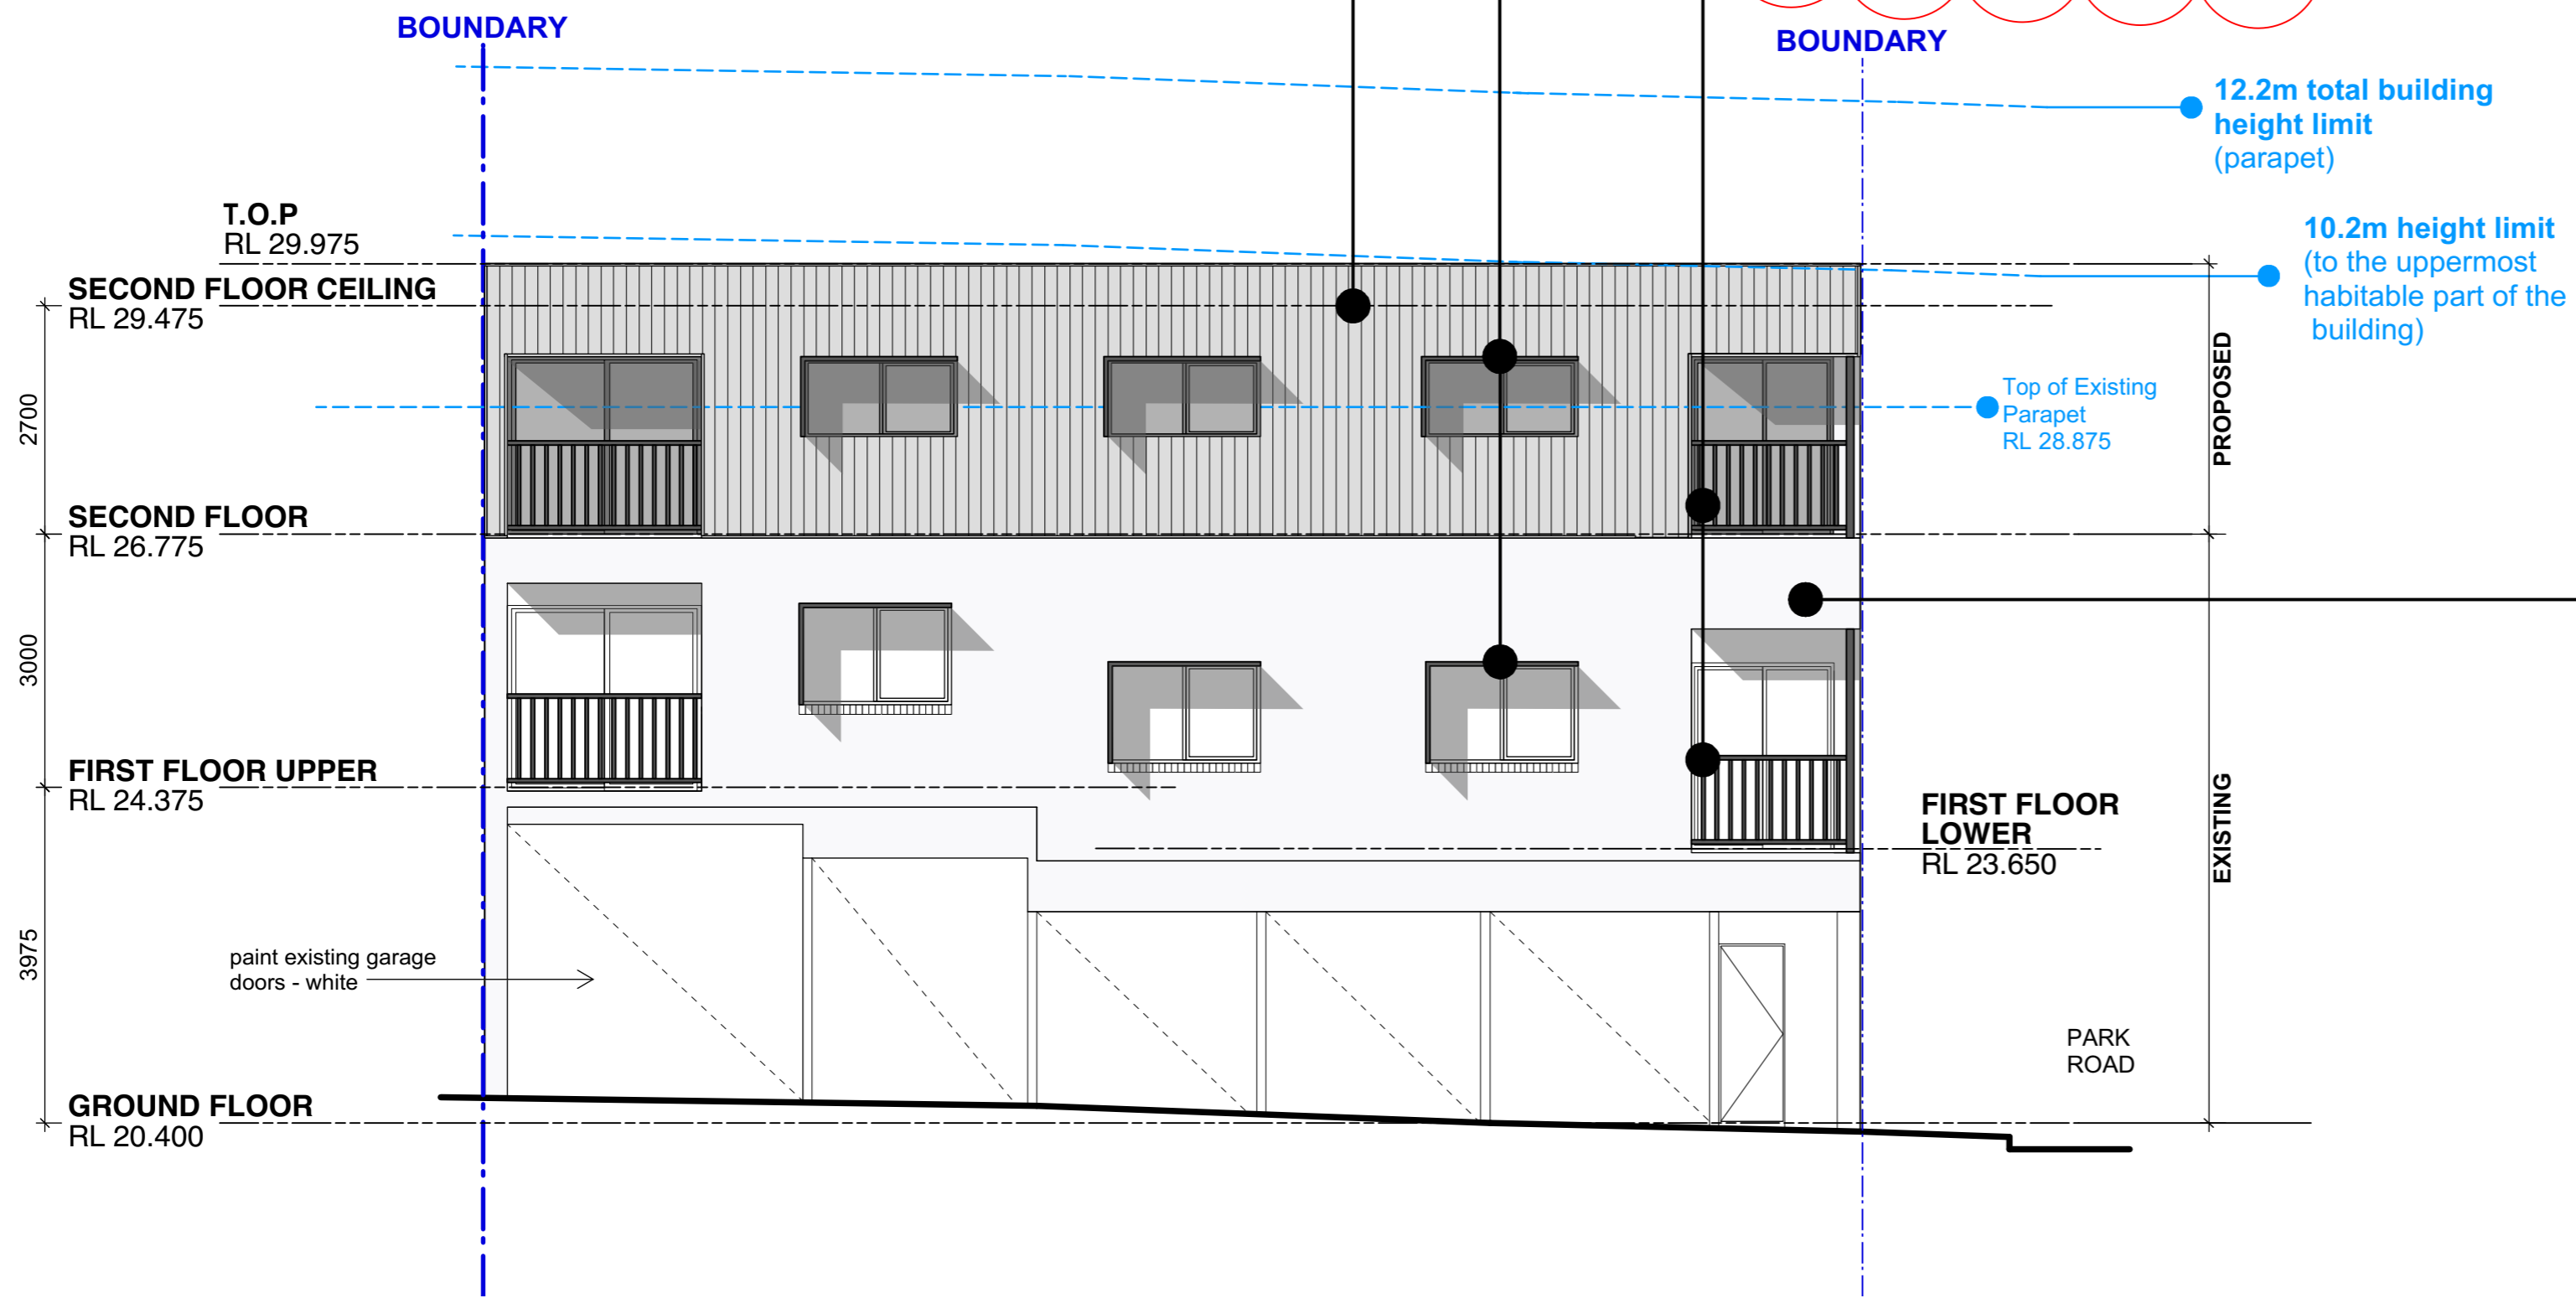

VERTICAL CLADDING



BALUSTRADES & SHADING DEVICES

Colour: Mounument (or similar)

FACADE PAINT COLOUR
Render and paint over existing brickwork

Colour: Ashville (or similar colour)

1 West Elevation
Scale 1:100

NOTE: REFER TO CLOUDED AREA'S FOR CHANGES

ISSUE	DATE	REVISION
C	06/07/18	Issue to council for Section 96
PROJECT Residential Alteration & Additions		
ADDRESS 367 Princes Highway, Carlton		PROJECT 14056
CLIENT Bruno Leo	DATE DEC 2014	DWG DA_400
DWG External Finishes Schedule	SCALE 1:100 @ A2	DRAWN TI
	CHKD JB	REVISION C

LEGEND:

- To be Removed
- Existing Walls & Structure
- Proposed New Walls & Structure
- Site Boundary
- Proposed New Works

BKA architecture
Suite 1.04 77 Dunning Ave Rosebery NSW 2018
T: 612 9318 9200 F: 612 9318 9222
W: www.bka.com.au E: bka@bka.com.au

