


DRAWING SCHEDULE


- COVER SHEET SITE ANALYSIS DA-00
- SUBDIVISION PLAN DA-01-01
- SITE PLAN & DRIVEWAY SECTION DA-01
- H1 GROUND & FIRST FLOOR PLANS DA-02
- H1 SECTIONS & ELEVATIONS DA-03
- H2 GROUND & FIRST FLOOR PLANS DA-04
- H2 SECTIONS & ELEVATIONS DA-05
- H3 GROUND & FIRST FLOOR PLANS DA-06
- H3 SECTIONS & ELEVATIONS DA-07
- HS 4 FLOOR PLANS DA-08
- HS 4 FLOOR PLAN & DATA DA-09
- HS 4 SECTION DA-10
- HS 4 ELEVATIONS DA-11
- SHADOW DIAGRAMS DA-12
- SHADOW DIAGRAMS NEIGHBOUR ELEVATIONS DA-12A
- COLOUR SCHEDULE (TYPICAL) DA-13

- + POTENTIAL FOR OVER LOOKING
- + PROTECTION OF SETBACKS RELATIVE TO ADJOINING BUILDINGS
- + PROTECTION OF SIGNIFICANT VEGETATION
- + POTENTIAL OVERSHADOWING OF ADJACENT PROPERTIES
- + PROTECTION OF VIEW CORRIDORS


LEGEND

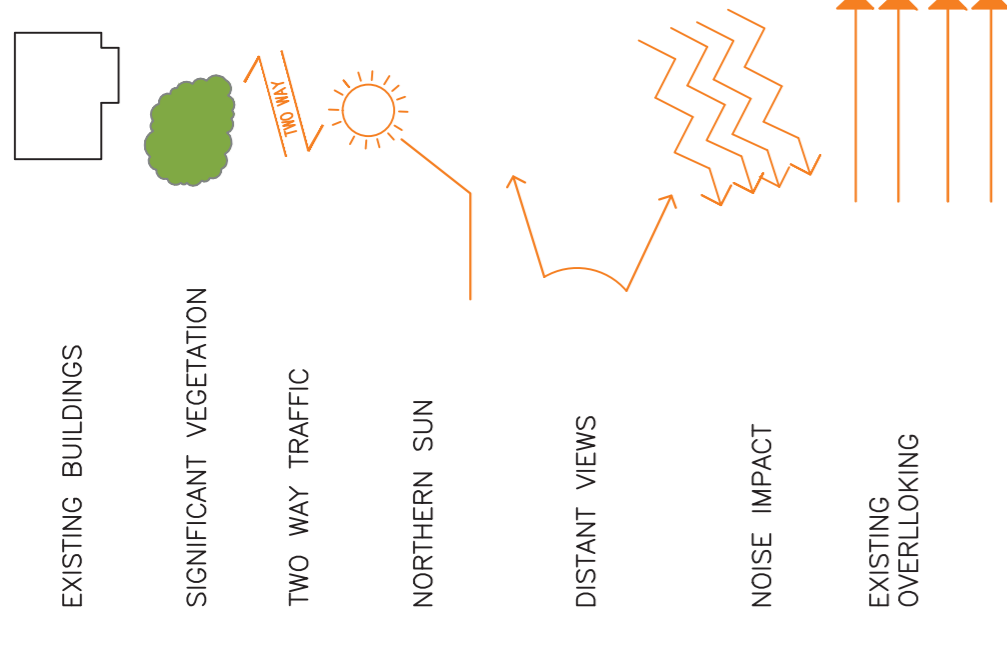

FENESTRATION OPENINGS

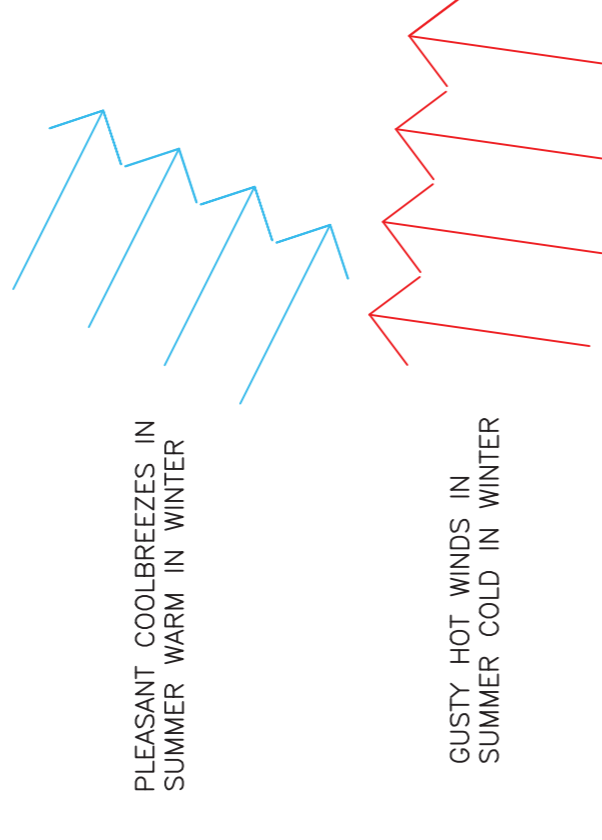

- DA-00
- DA-01-01
- DA-01
- DA-02
- DA-03
- DA-04
- DA-05
- DA-06
- DA-07
- DA-08
- DA-09
- DA-10
- DA-11
- DA-12
- DA-12A
- DA-13

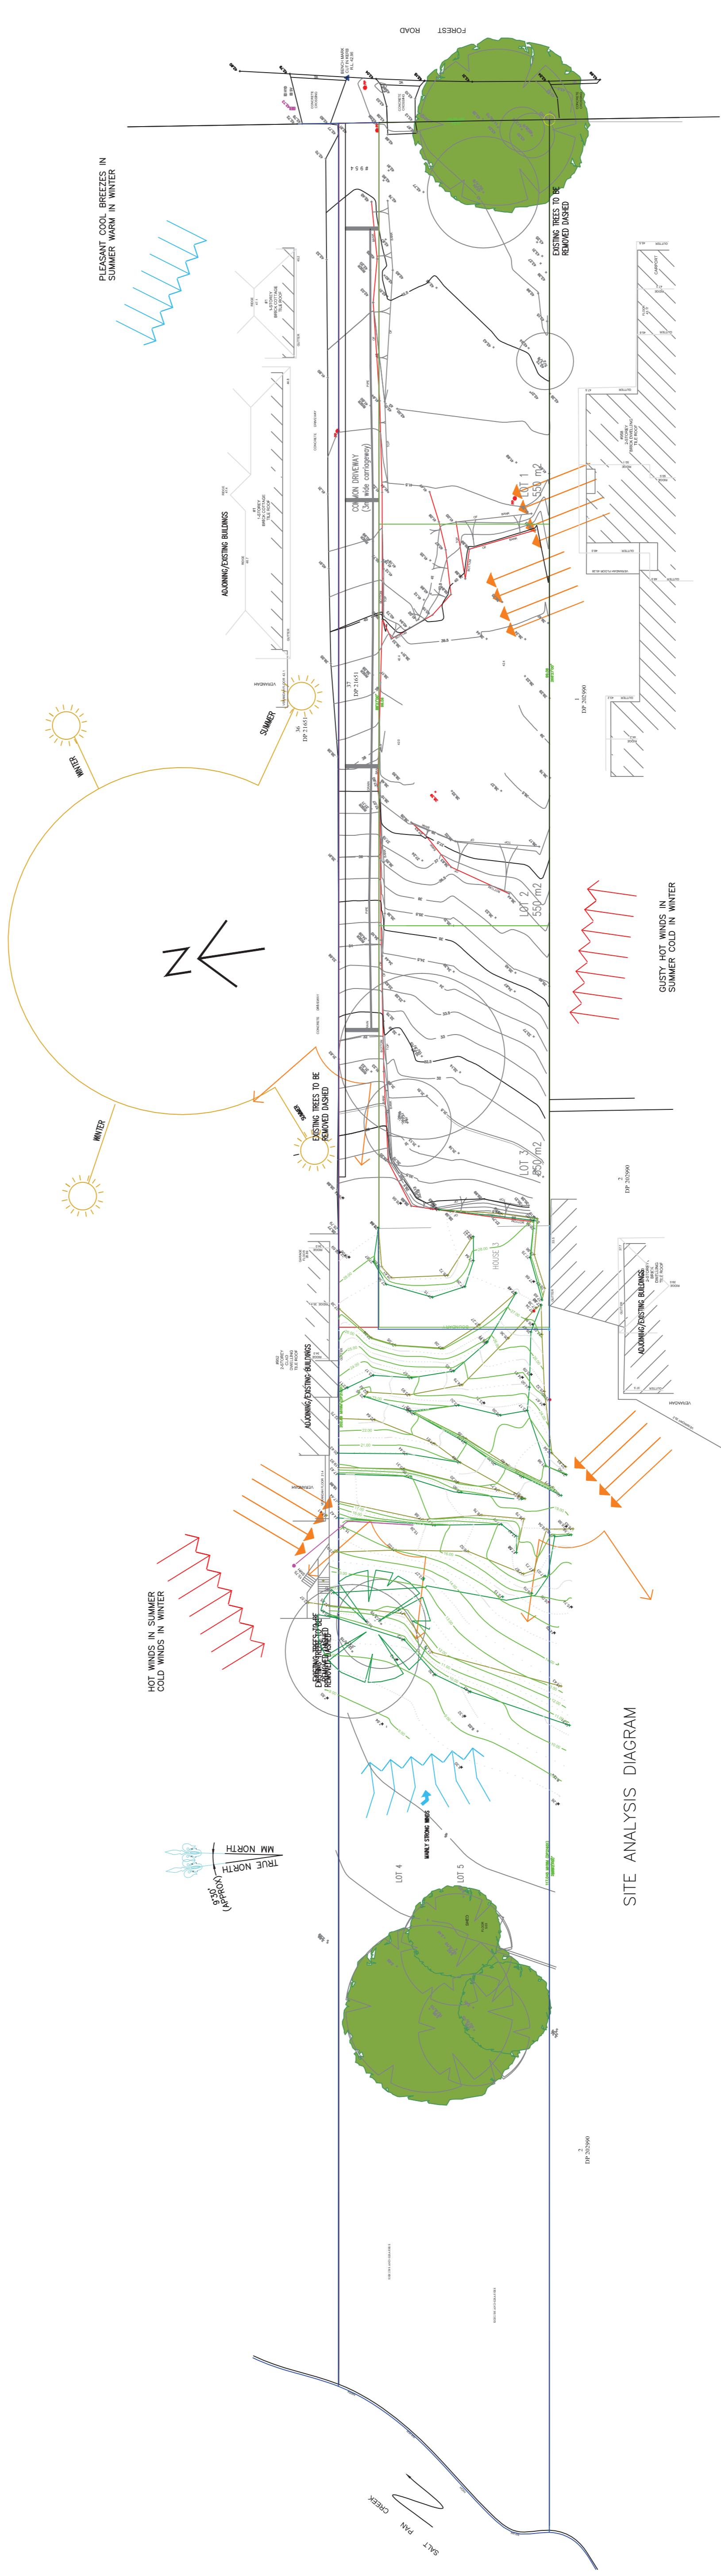

IMPORTANT NOTICE

This drawing is subject to copyright and must not be used, copied or reproduced without the authority of Nexus Architecture Pty Ltd. The recipient agrees to waive all claims against Nexus Architecture Pty Ltd resulting from unauthorised use or changes in whatever form these may take. The Builder/Contractor/consultant shall verify job figured dimensions prior to any work commencing. Don not scale drawings.

Rev.	Date	Issue	By	Chk.
1	10-06-15	Schematic Issue	PB	JH
2	21-03-16	Pre DA Issue	PB	PB
3	04-04-16	DA Issue	PB	PB
4	19-12-17	DA Amendments Issue	PB	PB
5	05-10-18	Reconsideration Issue	PB	PB

NEXUS ARCHITECTURE P/L
 Nominated Architect: John Horikopoulos Reg.No.4118
 3 Glenchrist Place
 Balmain NSW 2041
 Australia
 T 61 2 95522503
 WWW.nexusarchitecture.com

Client: Mr & Mrs B. Grayche
Project: PROPOSED SUBDIVISION AND CONSTRUCTION OF 4 DWELLINGS
 954-956 FOREST ROAD
 LUGARNO NSW 2210
 LOT 37-38 DP 21651

Drawing Name		Scale		Chk.		Sheet Size	
Date	Scale	Drawn	Chk.	Sheet No.	Revision	Sheet No.	Revision
Sept 2018	1:300 @ A1	PB	JH	A1			
Project No.	DA-00	Drawing No.	DA-00				
Project No.	BG030115	Drawing No.	DA-00				