


58 ARGYLE STREET

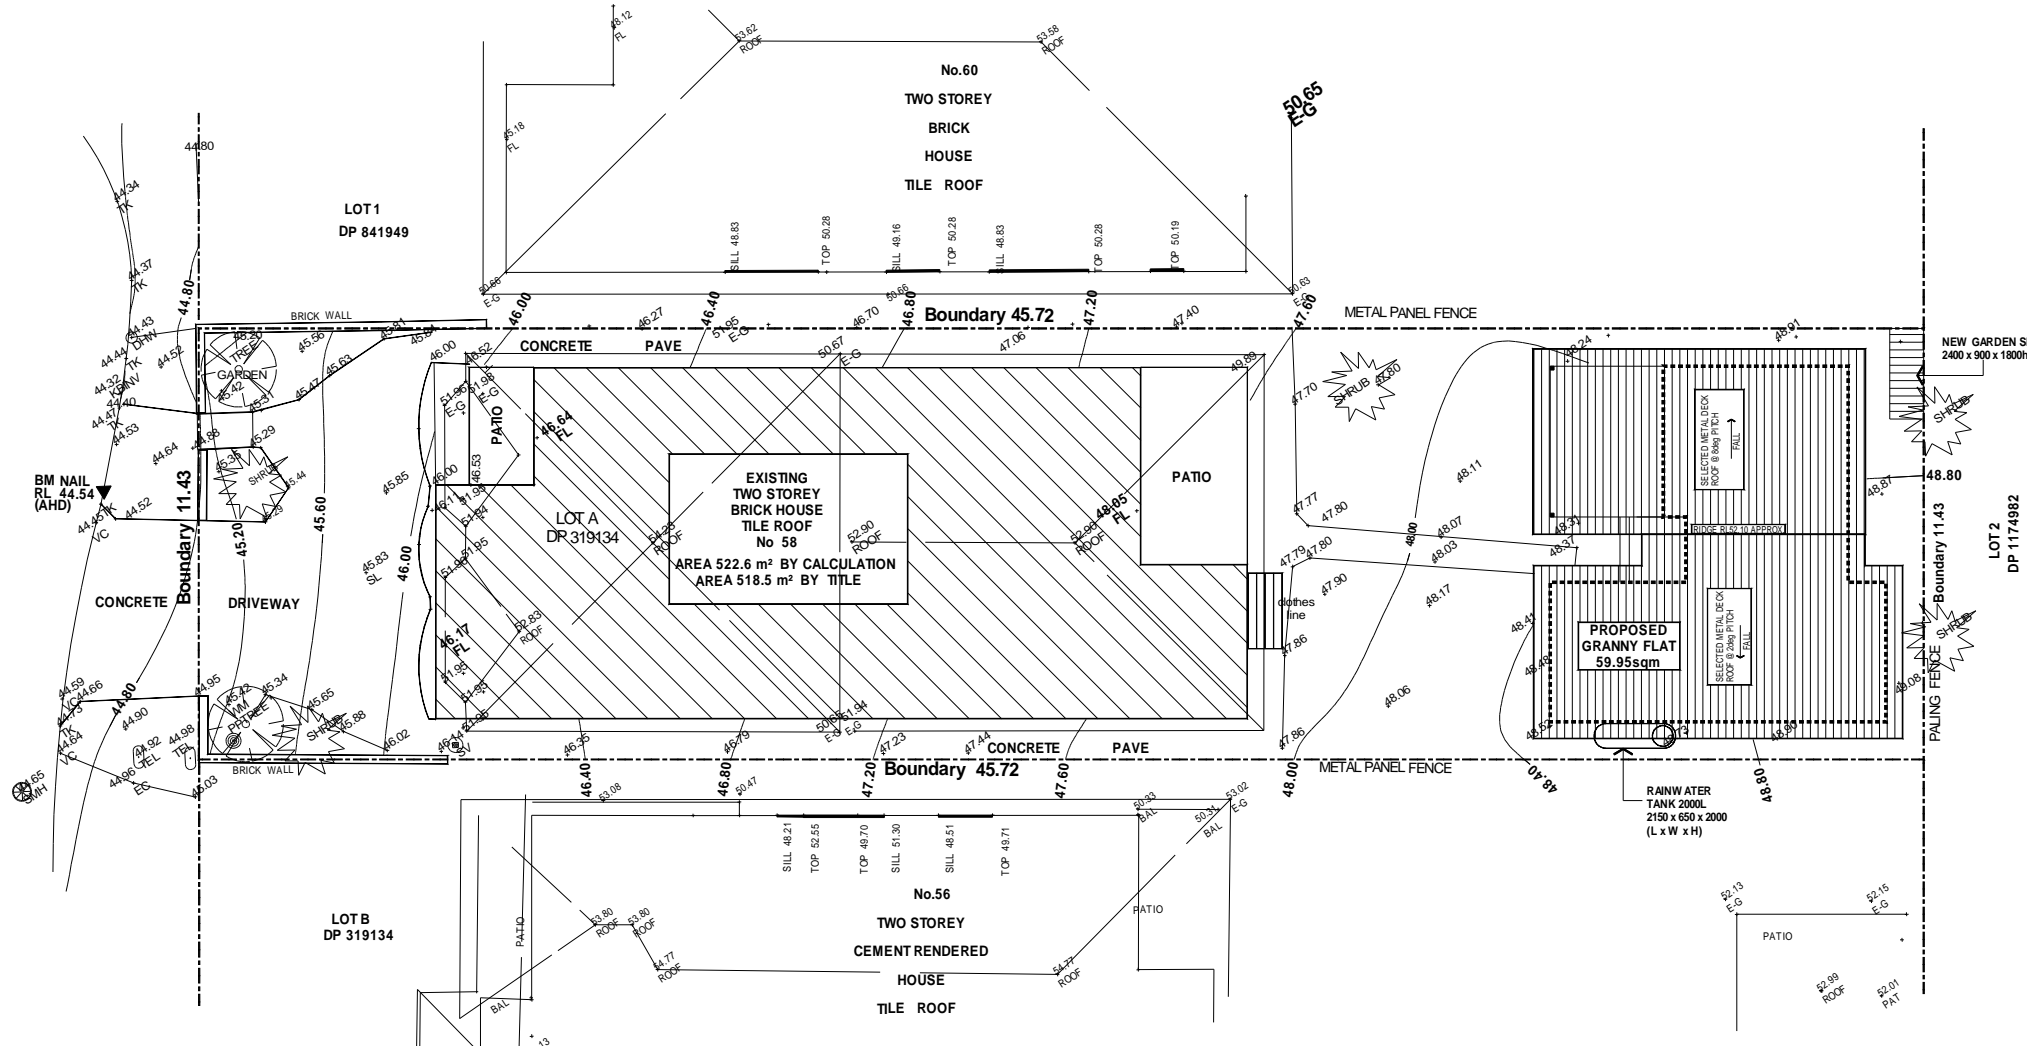

ROOF PLAN

SCALE 1 : 200



GENERAL NOTES :

- 1- THIS DRAWING SET IS CONCEPTUAL DESIGN FOR DA AND CC PURPOSE ONLY. CONSTRUCTION DETAIL DRAWINGS CAN BE PROVIDED UPON REQUEST.
- 2- STORMWATER DRAINAGE TO BE CONNECTED TO EXISTING PIPE AS SOON AS POSSIBLE.
- 3- ALL DIMENSIONS ARE IN MILLIMETRES AND TO BE CHECKED ON SITE PRIOR TO ANY WORK COMMENCEMENT.
- 4- WRITTEN DIMENSIONS WILL TAKE PRECEDENCE OVER SCALE.
- 5- UNLESS ACCOMPANIED BY REDUCED LEVELS GIVEN BY REGISTERED SURVEYOR ALL LEVELS ARE APPROXIMATE ONLY.

- 6- ALL WORKS REQUIRED REDUCED LEVELS TO BE REFERRED TO REGISTERED SURVEYOR FOR IDENTIFICATION.
- 7- ALL BOUNDARY CLEARANCES MUST BE VERIFY BY REGISTERED SURVEYOR BEFORE WORK COMMENCEMENT.
- 8- IN CASE OF DISCREPANCIES OR ALTERATIONS PLEASE NOTIFY DESIGNER IMMEDIATELY.
- 9- THESE DRAWINGS SHALL REMAIN THE PROPERTY OF SAM NOU DESIGN UNLESS A LICENCE IS ISSUED. OTHERWISE, PENALTY OF COPYRIGHT SHALL BE CARRY OUT IN ACCORDANCE TO LAW AND REGULATIONS.

LEGEND

- RL : RELATIVE LEVEL (m)
- FFL : FLOOR FINISH LEVEL
- CL : CEILING LEVEL
- N.G.L. : NATURAL GROUND LINE
- ASW : ALUM. SLIDING WINDOW
- ASD : ALUM. SLIDING DOOR
- F.B.W : FACE BRICK WORK

© this drawing is Copyright to

Contact
(02) 9754 2283
Mobile
0412 228 375



sam94d@gmail.com

PROJECT

PROPOSED GRANNY FLAT
AT: No 58 ARGYLE STREET,
PENSURST 2222

SCALE 1 : 200

DWG No ARGY - 07

DATE 12-02-2019

Pages 7 of 7

Issue : A

DEVELOPMENT APPLICATION

12-02-2019 PRELIMINARY SAM