


North Elevation 1:100





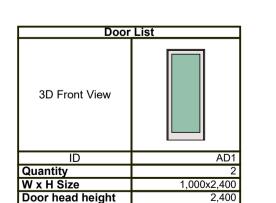


Aluminium Door List



West Elevation 1:100



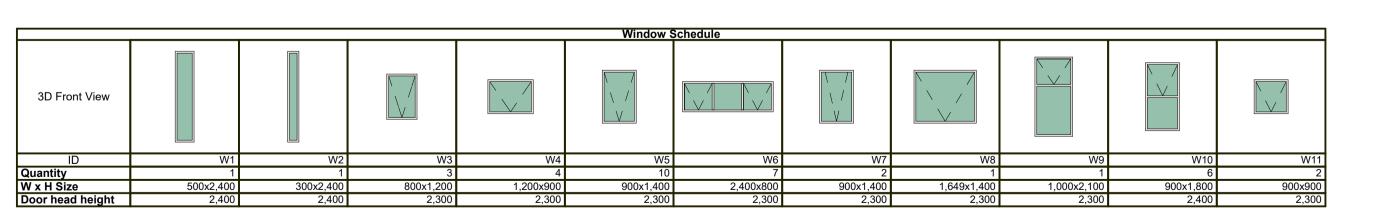

Window Schedule

this drawing is copyright and the property of the author, and
must not be retained, copied or used without the authority
of brian longbottom design

- ☐ larger scale drawings and written dimensions take preference.
- ☐ do not scale from drawing
- all dimensions to be checked on site before commencement of work.
- all discrepancies to be brought to the attention of the author.

Notes

Α	issue to consultants	bL	sept,18			
issue	details	by	date			
amendments						

project

Proposed Boarding House

location
Lot 1 D.P.519681 + Lots 2-4 D.P.10171,
32-38 Judd Street
OATLEY

Watsong Pty Ltd

drawing title Elevations

date 11.09.18	checked	project arch.	drawn _{bL}
scale 1:200	no 1828 a	ap03	issue A

