
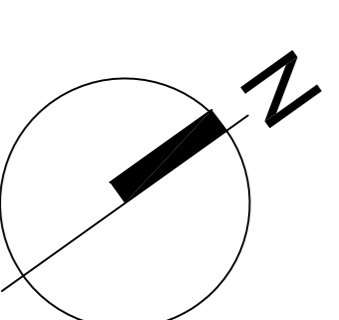
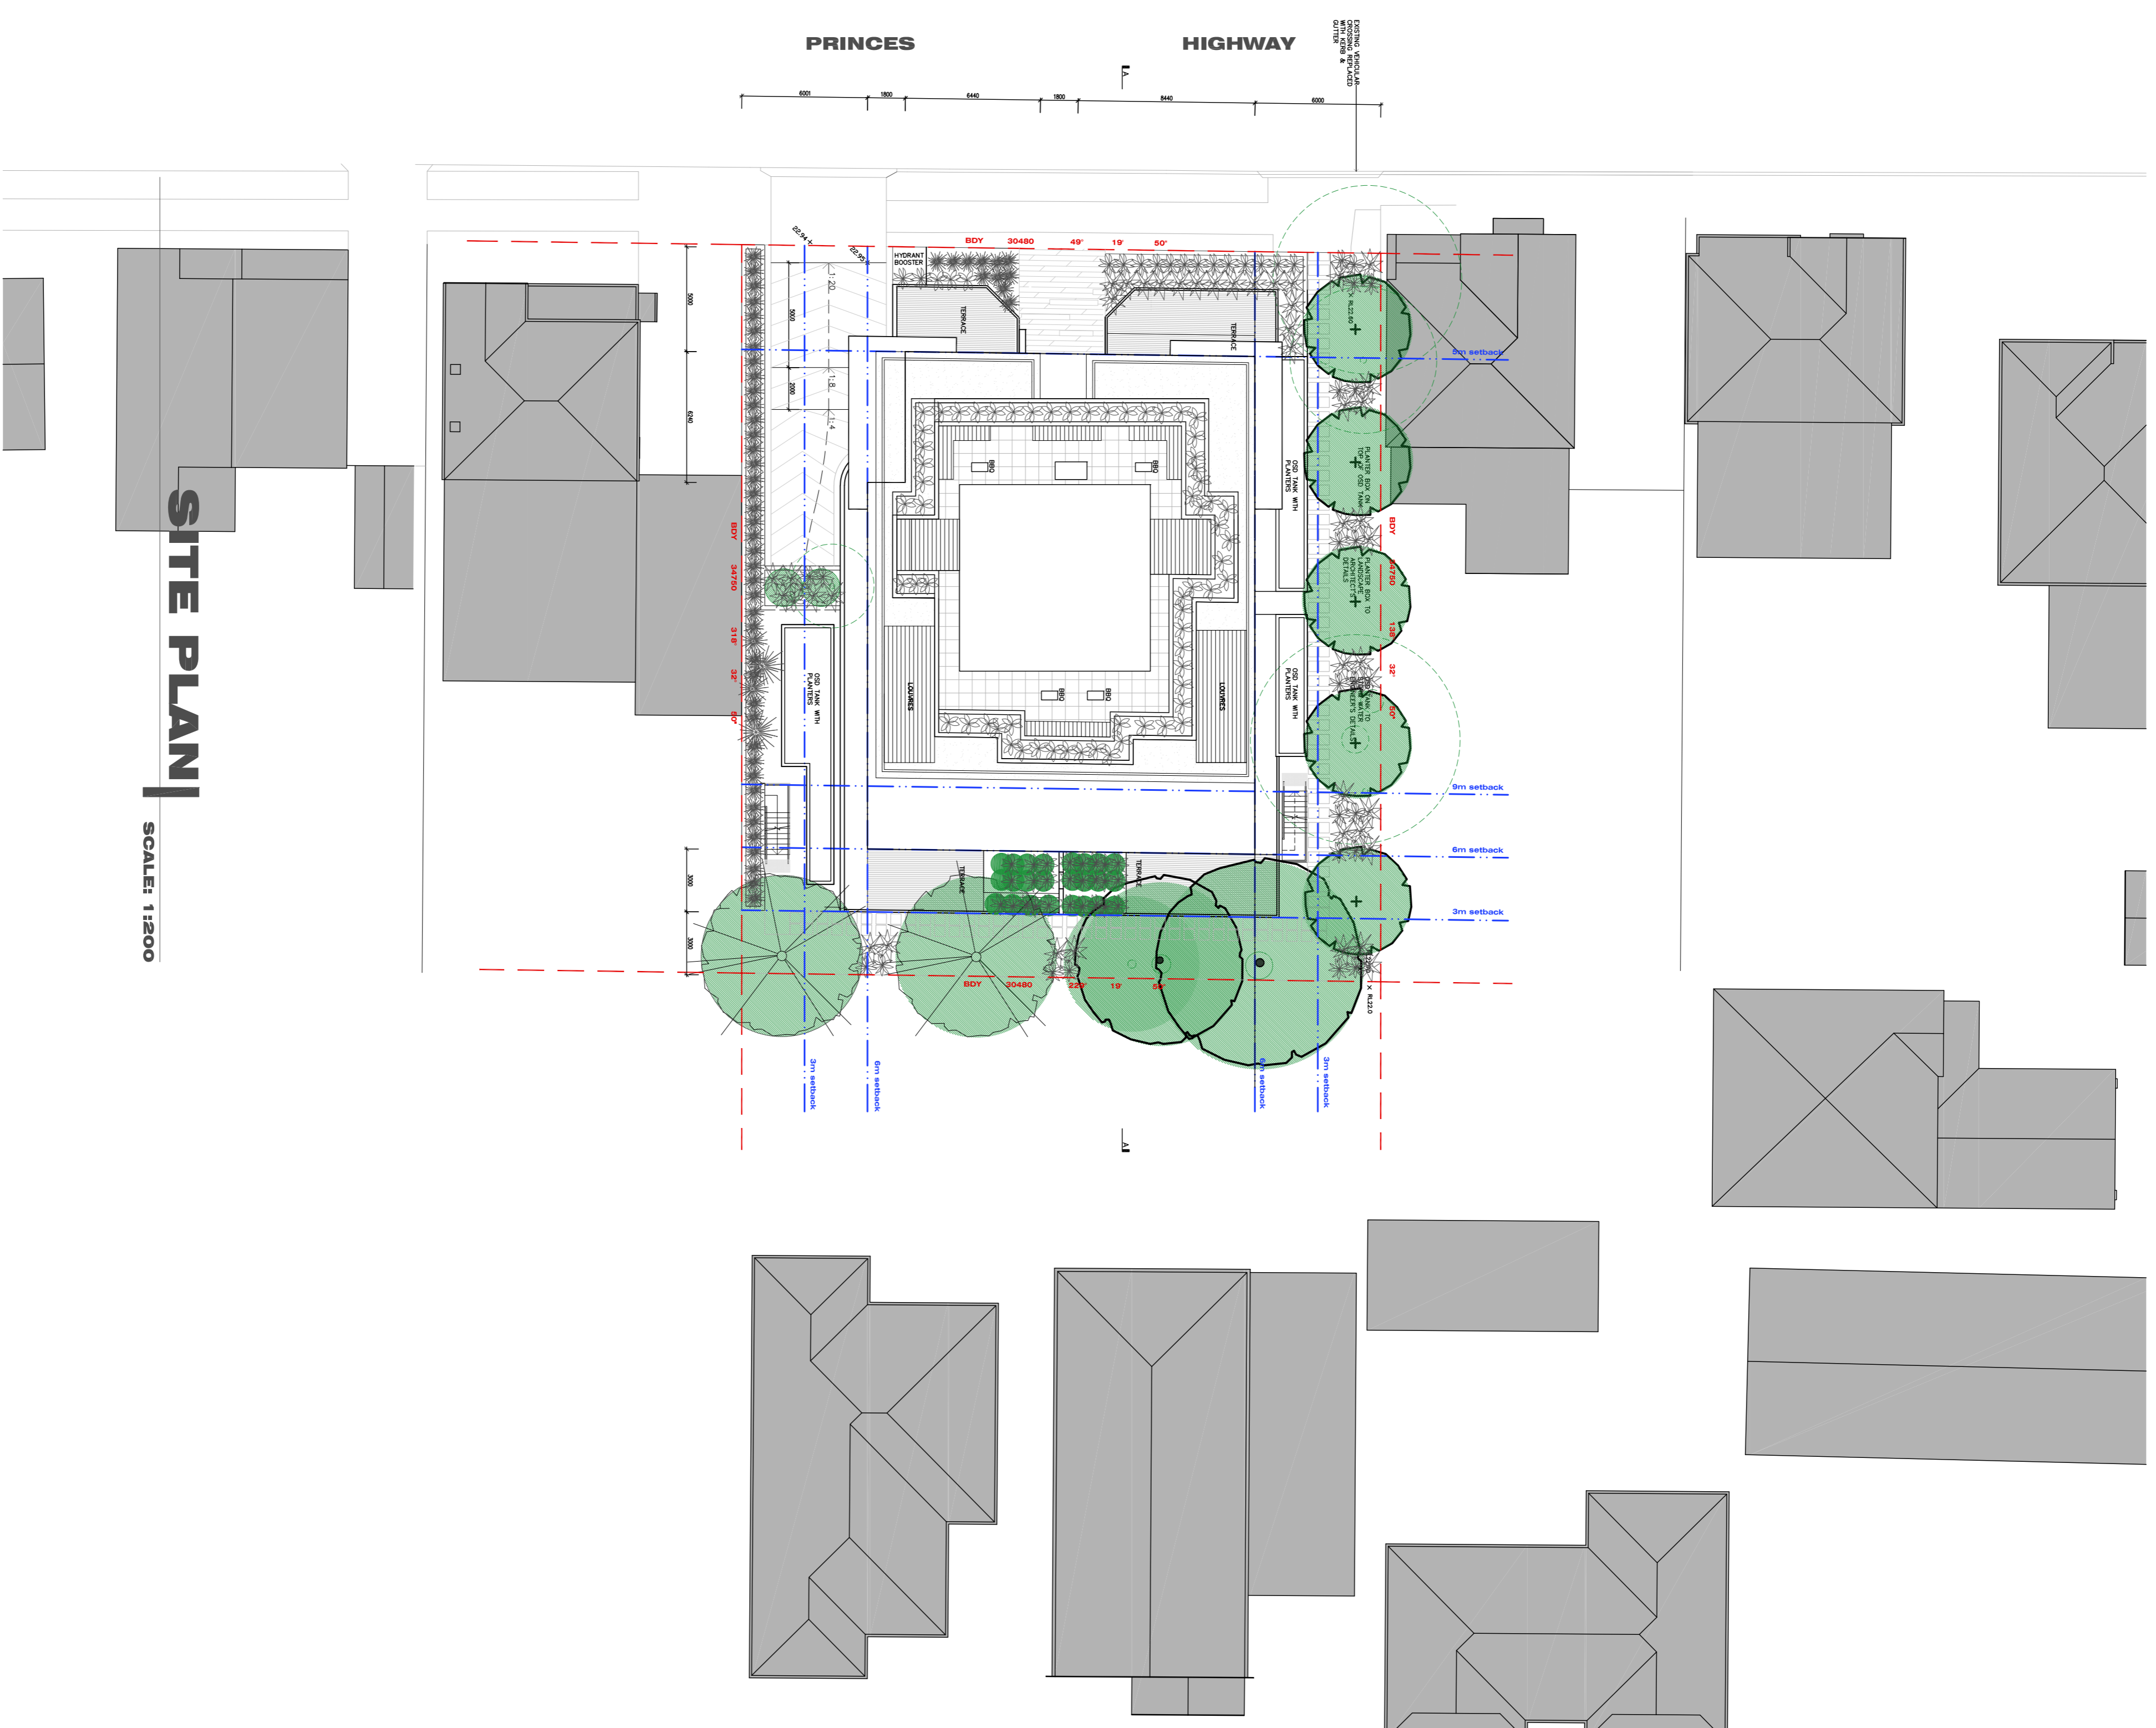


**BASIX COMMITMENTS**  
 Compliance to be achieved with the conditions and requirements in the BASIX certificate and the BALX assessment report prepared by Exo Engineering Group.

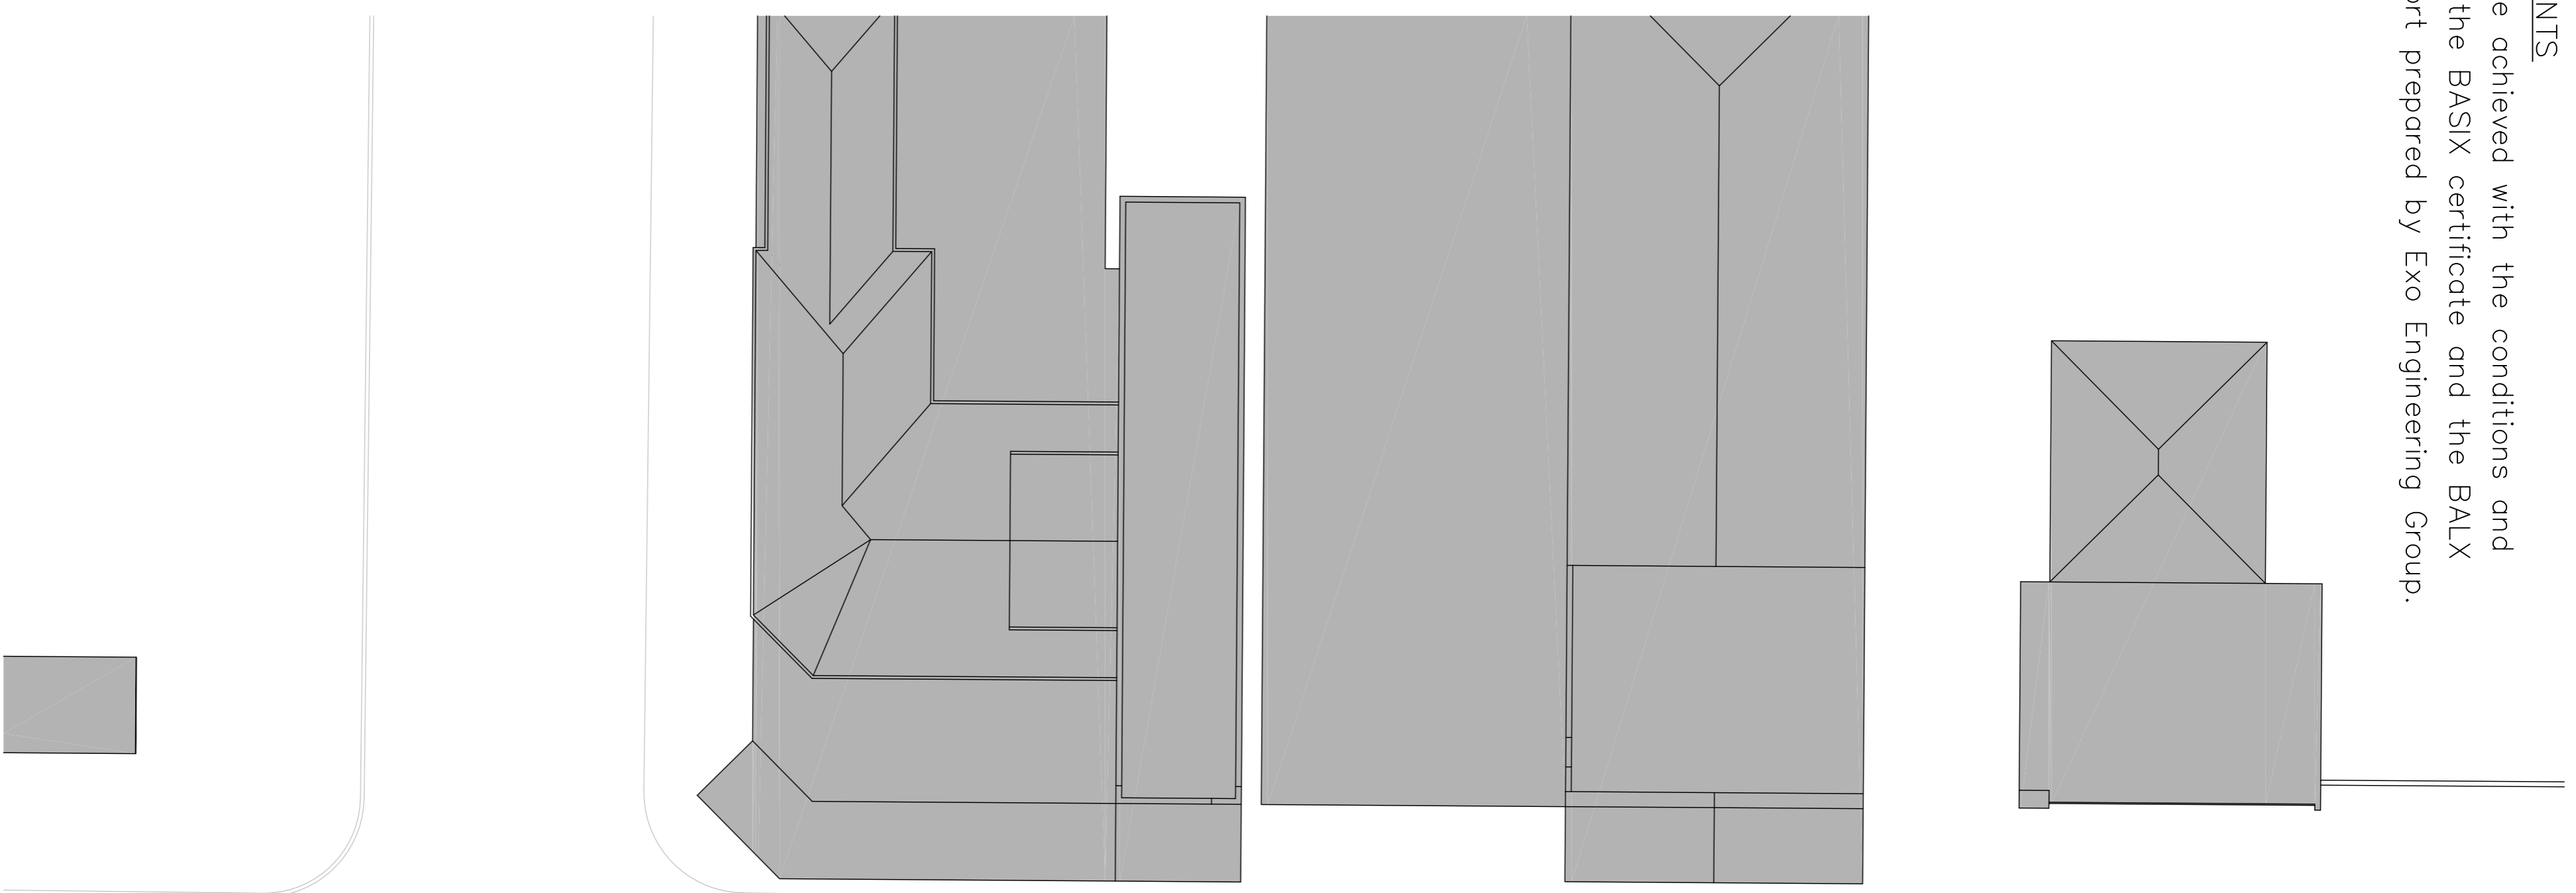

**DEVELOPMENT APPLICATION**

© Copyright - All rights reserved. No part of this design to be altered or reproduced without written permission.

| issue | date       | description                           |
|-------|------------|---------------------------------------|
| A     | 20/12/2017 | Development Application               |
| B     | 16/04/2018 | Development Application Advertisement |

**SITE PLAN**

job # : 1718  
 scale : 1:200 @ A1  
 date : Nov 2017

**IMPORTANT:**  
 do not scale from drawings  
 work to figured dimensions only  
 verify all dimensions on site

report any discrepancy to Geoform  
 all work to be best practice +  
 to comply with all relevant codes and a.s