


SOUTH ELEVATION

1 : 200

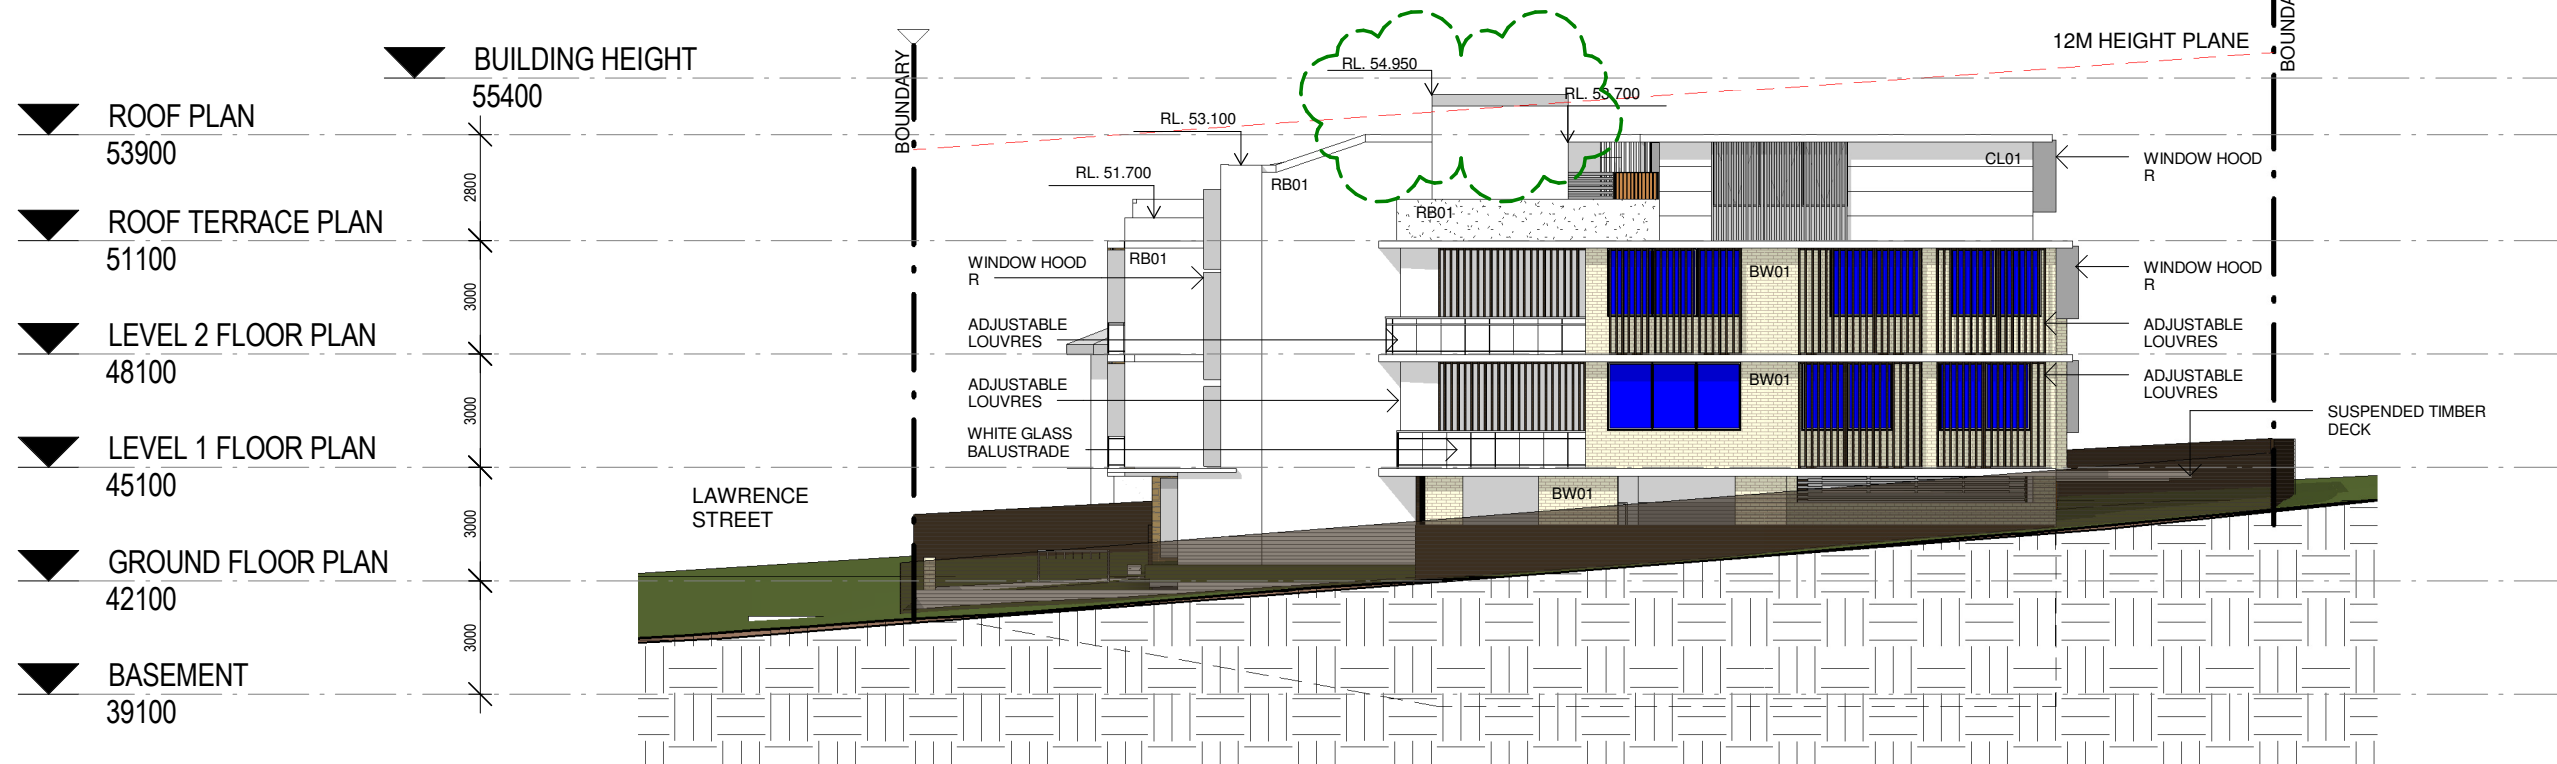

WEST ELEVATION

1 : 200

DISCLAIMER
 Subject to: full site survey, measurements are preliminary, discussions and meetings with authorities, approval from authorities, relevant consultant information as per council DA requirements. Feasibility completed based on information provided by client. All parking and ramps to traffic engineers details.

REF.	DATE	AMENDMENT
Q	17.11.2017	ADDITIONAL INFORMATION 2

Legend:

RB01	RENDERED BRICKWORK	S	STONework	SLW	SLIDING WINDOW	P	POST
RB02	RENDERED BRICKWORK	R	ROOF	FW	FIXED WINDOW	T	TIMBER FLOORS
FB01	FACE BRICKWORK	DP	DOWNPIPES	OB	OBSCURE WINDOW	CT	CERAMIC TILES
FB02	FACE BRICKWORK	TB	TIMBER BATTENS	AW	AWNING WINDOW	CPT	CARPET
BL	BLOCKWORK	D	DOOR	SK	SKYLIGHT	PC	POLISHED CONCRETE
CL01	CLADDING	GD	GARAGE DOOR	WH	WINDOW HOOD	SP	FEATURE SCREENING
CL02	CLADDING	SLD	SLIDING DOOR	LV	LOUVRES		
RW	RETAINING WALL	BFD	BI-FOLD DOOR	RWT	RAINWATER TANK		



Wollongong
 81a Princes Highway, Fairy Meadow
 Tel: (02) 4227 1661
 Email: info@designworkshop.com.au
 Web: http://www.designworkshop.com.au

Sydney
 Level 2, 77 King Street, Sydney
 Tel: 0406 432 560
 Email: info@designworkshop.com.au
 Web: http://www.designworkshop.com.au

CLIENT: SAMDORA Pty Ltd
 UNIT DEVELOPMENT
ADDRESS: 65/67 LAWRENCE STREET, PEAKHURST
 LOT 250 & 251, DP36317
DRAWING NAME: ELEVATIONS 2

DATE: JUN 2016
DRAWN: GC
SCALE: 1 : 200
QA: RC

PROJECT No.1440
DWG No. **21** **Q**