




© COPYRIGHT REMAINS THE PROPERTY OF CORNERSTONE DESIGN (NSW) PTY LTD THESE DRAWINGS MUST NOT BE USED IN PART OR IN WHOLE, AND MAY NOT BE COPIED IN PART OR IN WHOLE, WITHOUT THE WRITTEN PERMISSION OF CORNERSTONE DESIGN (NSW) PTY. LTD.

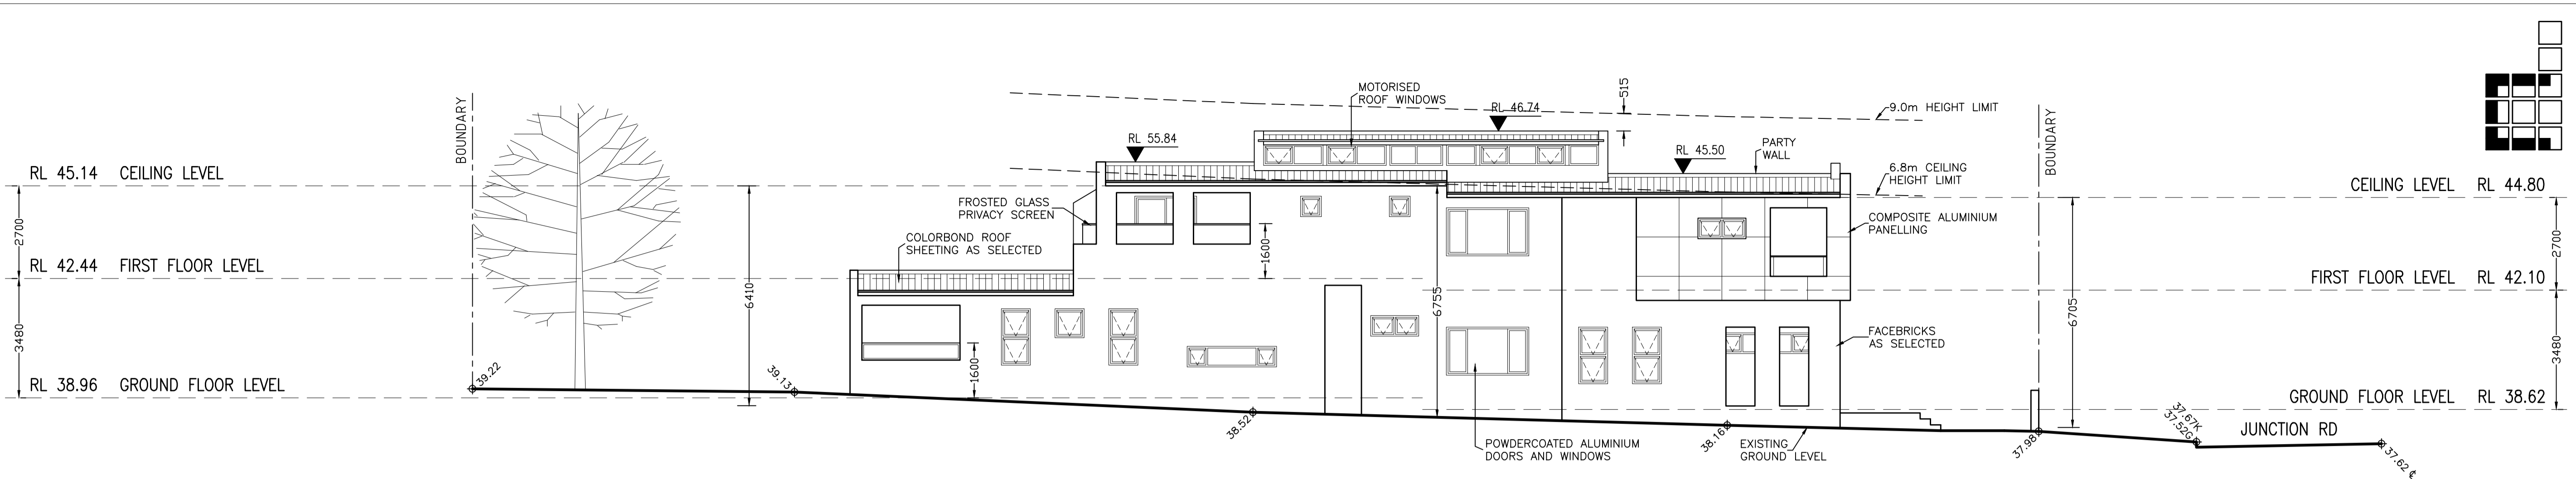


EAST ELEVATION  
 SCALE 1:100 (DWELLING 2)

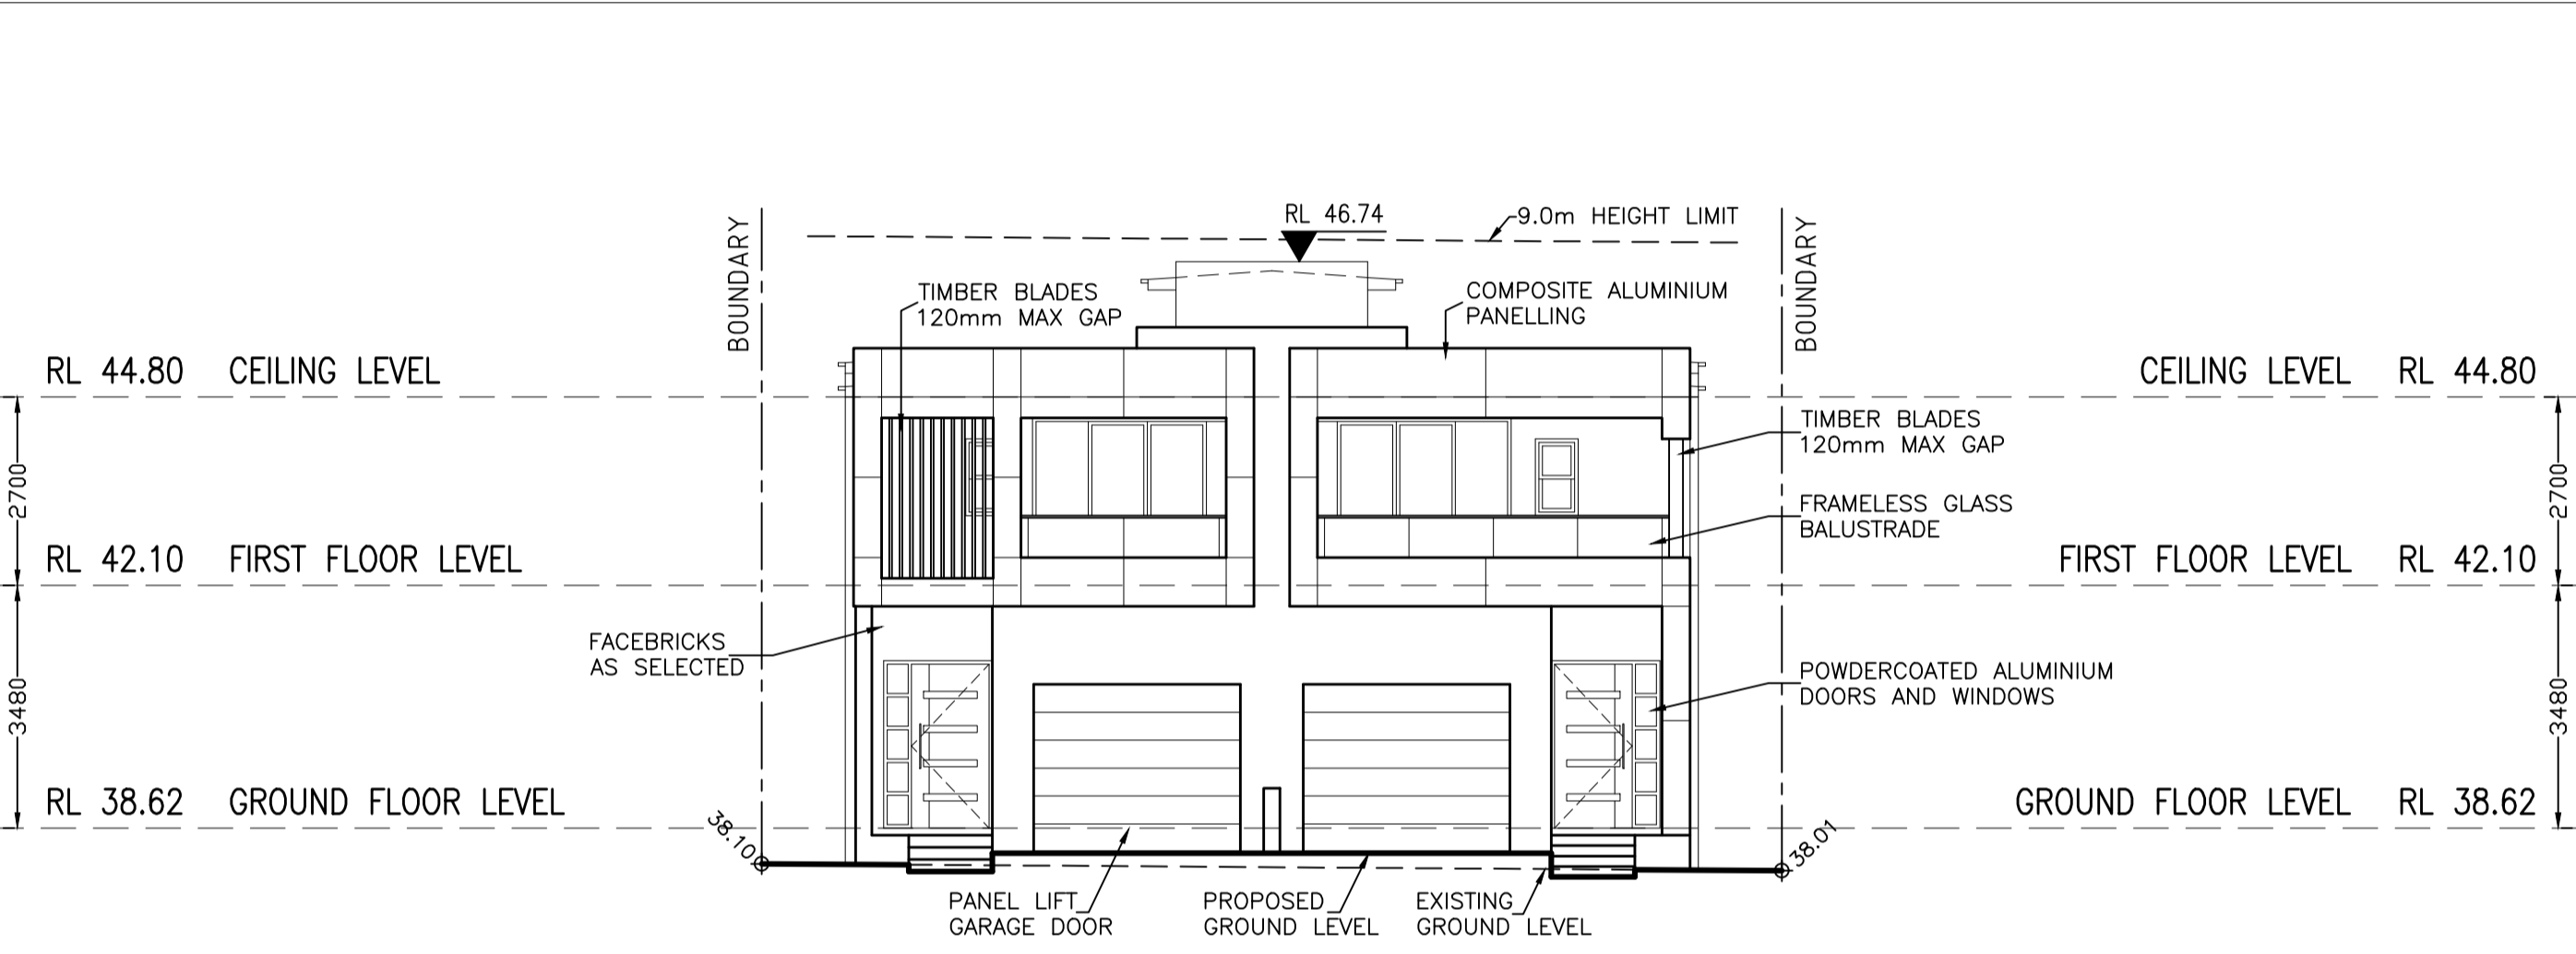

NORTH ELEVATION (JUNCTION RD)  
 SCALE 1:100 (DWELLING 2 & DWELLING 1)

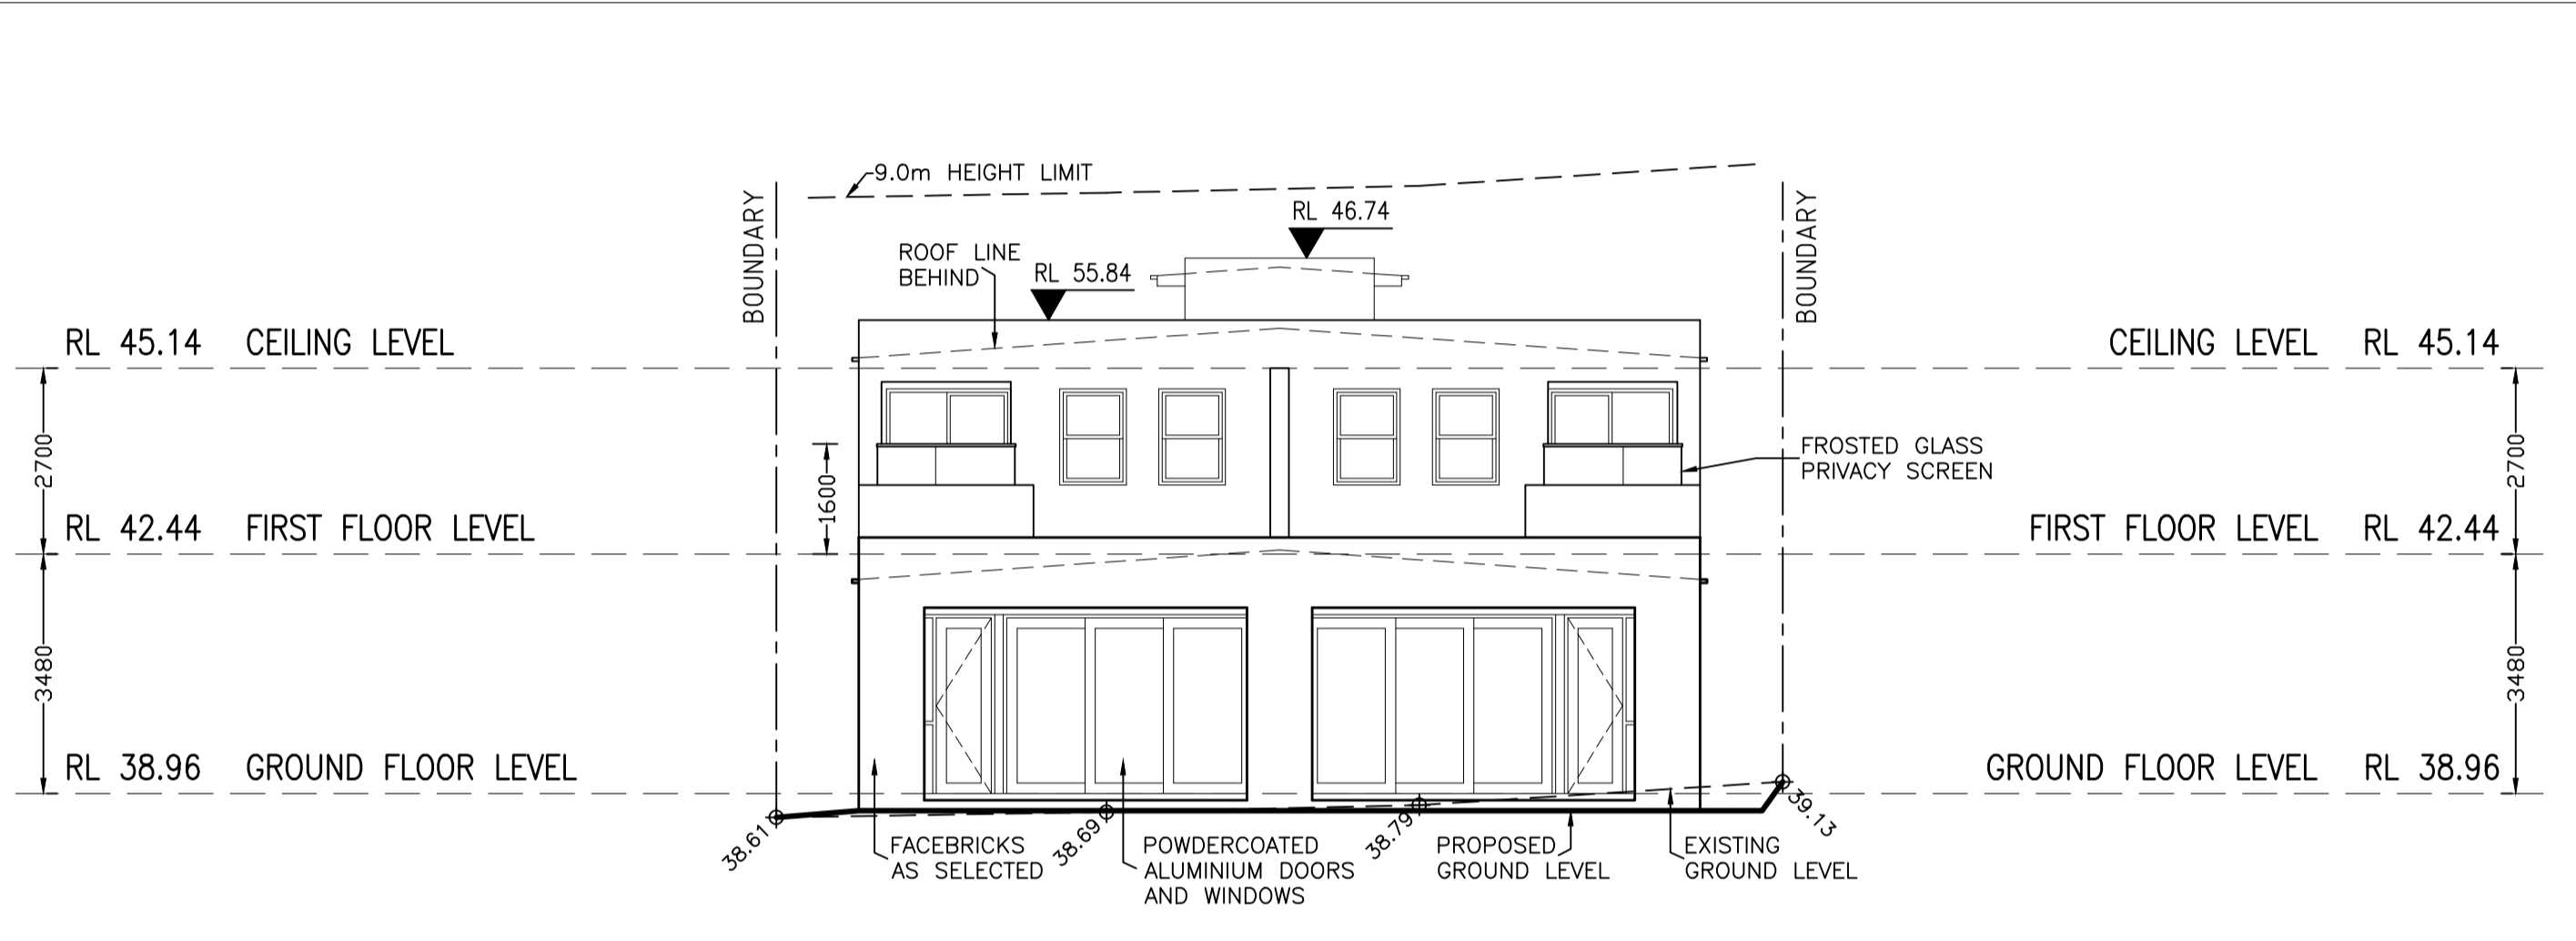

SOUTH ELEVATION  
 SCALE 1:100 (DWELLING 1 & DWELLING 2)

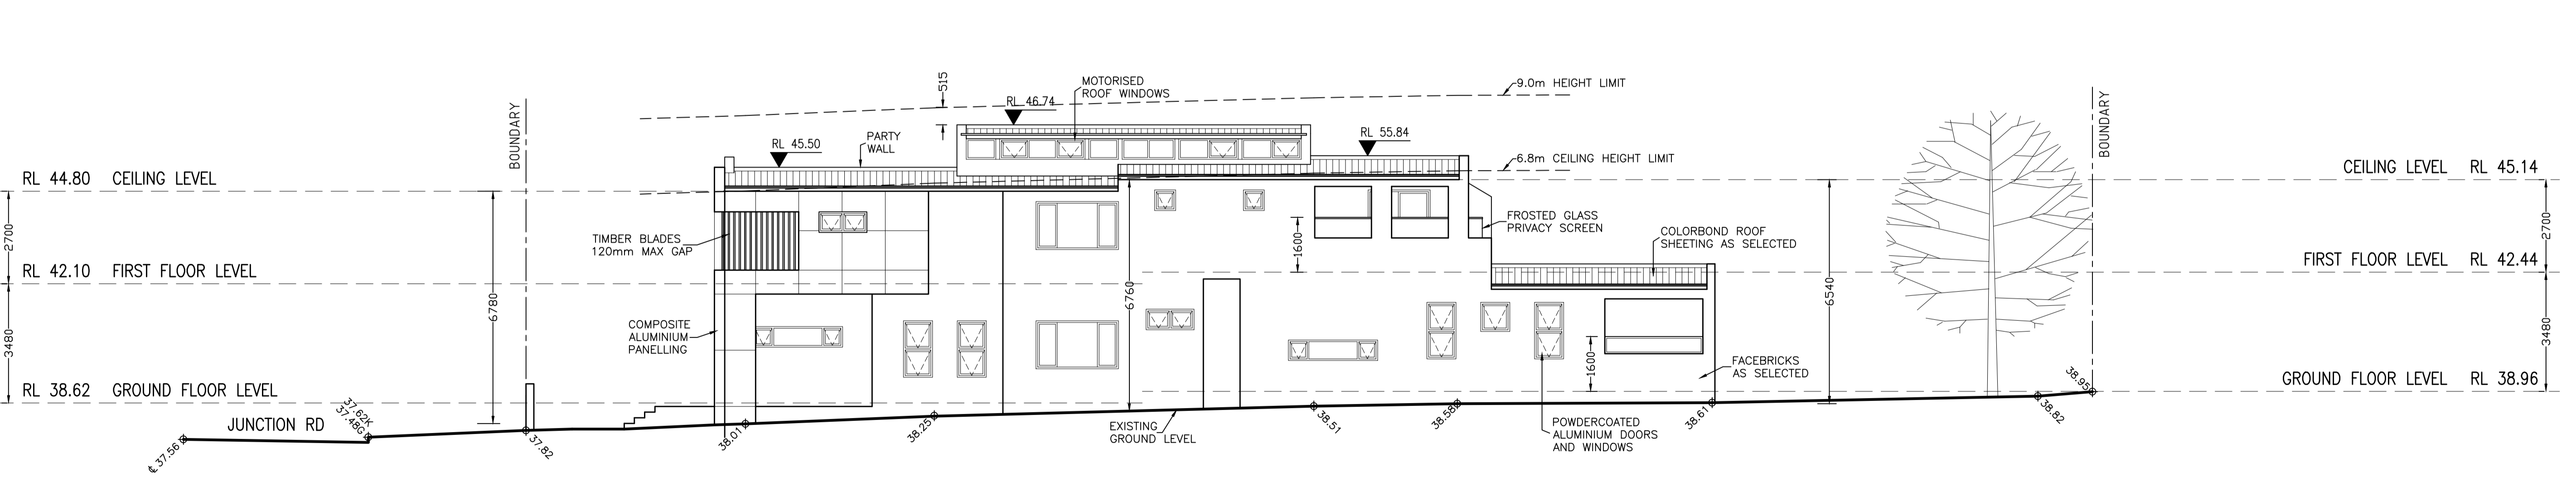

WEST ELEVATION  
 SCALE 1:100 (DWELLING 1)

ISSUE:  
 A: 02/12/17: DA LODGEMENT ISSUE


DRAWING

# ELEVATIONS

DESIGNED BY:  
**CORNERSTONE DESIGN**  
 Suite 1A, 22 BELGRAVE STREET  
 KOGARAH NSW 2217 AUSTRALIA  
 Tel: +61 2 9553 9911  
 Mob: 042 111 8888

PROJECT:  
 PROPOSED DUAL OCCUPANCY AT  
 37 JUNCTION RD BEVERLY HILLS  
 Lot 12 DP 20299  
 CLIENT:  
 MS KATHY DENNIS

DRAWING NUMBER:	ISSUE:
DA 04	A
PLAN NUMBER:	SCALES:
CD 1432	1:100@A1
DESIGNED BY: WILLIAM KARAVELAS	

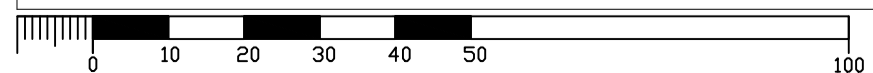

USE FIGURED DIMENSIONS ONLY - DO NOT SCALE. ALL DIMENSIONS SHALL BE VERIFIED ON SITE AND DISCREPANCIES IMMEDIATELY BROUGHT TO THE ATTENTION OF THE CONTRACT ADMINISTRATOR FOR RESOLUTION.

300MM ON ORIGINAL

FILENAME: