
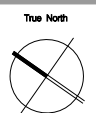
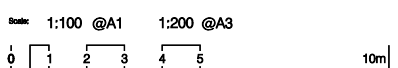


BASIX THERMAL COMMITMENTS	
BUILDING ELEMENT	REQUIREMENT
EXTERNAL WALLS (Light / Medium)	200mm PRE CAST CONCRETE WALLS 64mm STUD WALL SARKING PLUS R1.5 BULK INSULATION, 13mm PLASTERBOARD LINING
INTERNAL WALLS	PLASTERBOARD ON METAL STUDS
CEILING INTERNAL	SUSPENDED CONCRETE ABOVE PLASTERBOARD
CEILING EXTERNAL	SUSPENDED CONCRETE ABOVE PLASTERBOARD FOIL SIDED R1.5 BULK INSULATION
FLOORS	SUSPENDED CONCRETE SLAB FOIL SIDED R1.5 FIXED TO THE UNDERSIDE OF ALL GROUND FLOOR UNITS
FLOOR COVERINGS	TILES TO ALL WET AREAS / KITCHEN CARPET PLUS RUBBER UNDERLAY TO ALL BEDROOMS / LIVING
ROOF (LIGHT)	SUSPENDED CONCRETE SLAB
WINDOWS	ALUMINIUM FRAMED SINGLE GLAZED CLEAR TO ALL WINDOWS AND GLASS DOORS UNLESS NOTED OTHERWISE. GROUP A ALM-001-01 (AWNING, BIFOLD, CASEMENT, TILT+TURN): U-VALUE 6.70 OR LESS AND SHGC 0.57 +/5 % GROUP B ALM-002-01 (DOUBLE HUNG, FIXED, LOUVRE, SLIDING): U-VALUE 6.70 OR LESS AND SHGC 0.70 +/5 % ALUMINIUM FRAMED SINGLE GLAZED LOW 'E' CLEAR TO ALL WINDOWS AND GLASS DOORS TO THE FOLLOWING UNITS: A5.01 GROUP A ALM-002-03 (DOUBLE HUNG, FIXED, LOUVRE, SLIDING): U-VALUE 5.40 OR LESS AND SHGC 0.58 +/5 % ALUMINIUM FRAMED DOUBLE GLAZED LOW 'E' CLEAR TO ALL WINDOWS AND GLASS DOORS TO THE FOLLOWING UNITS: A1.05, A2.05, A3.05 GROUP B ALM-004-03 (DOUBLE HUNG, FIXED, LOUVRE, SLIDING): U-VALUE 4.30 OR LESS AND SHGC 0.53 +/5 %

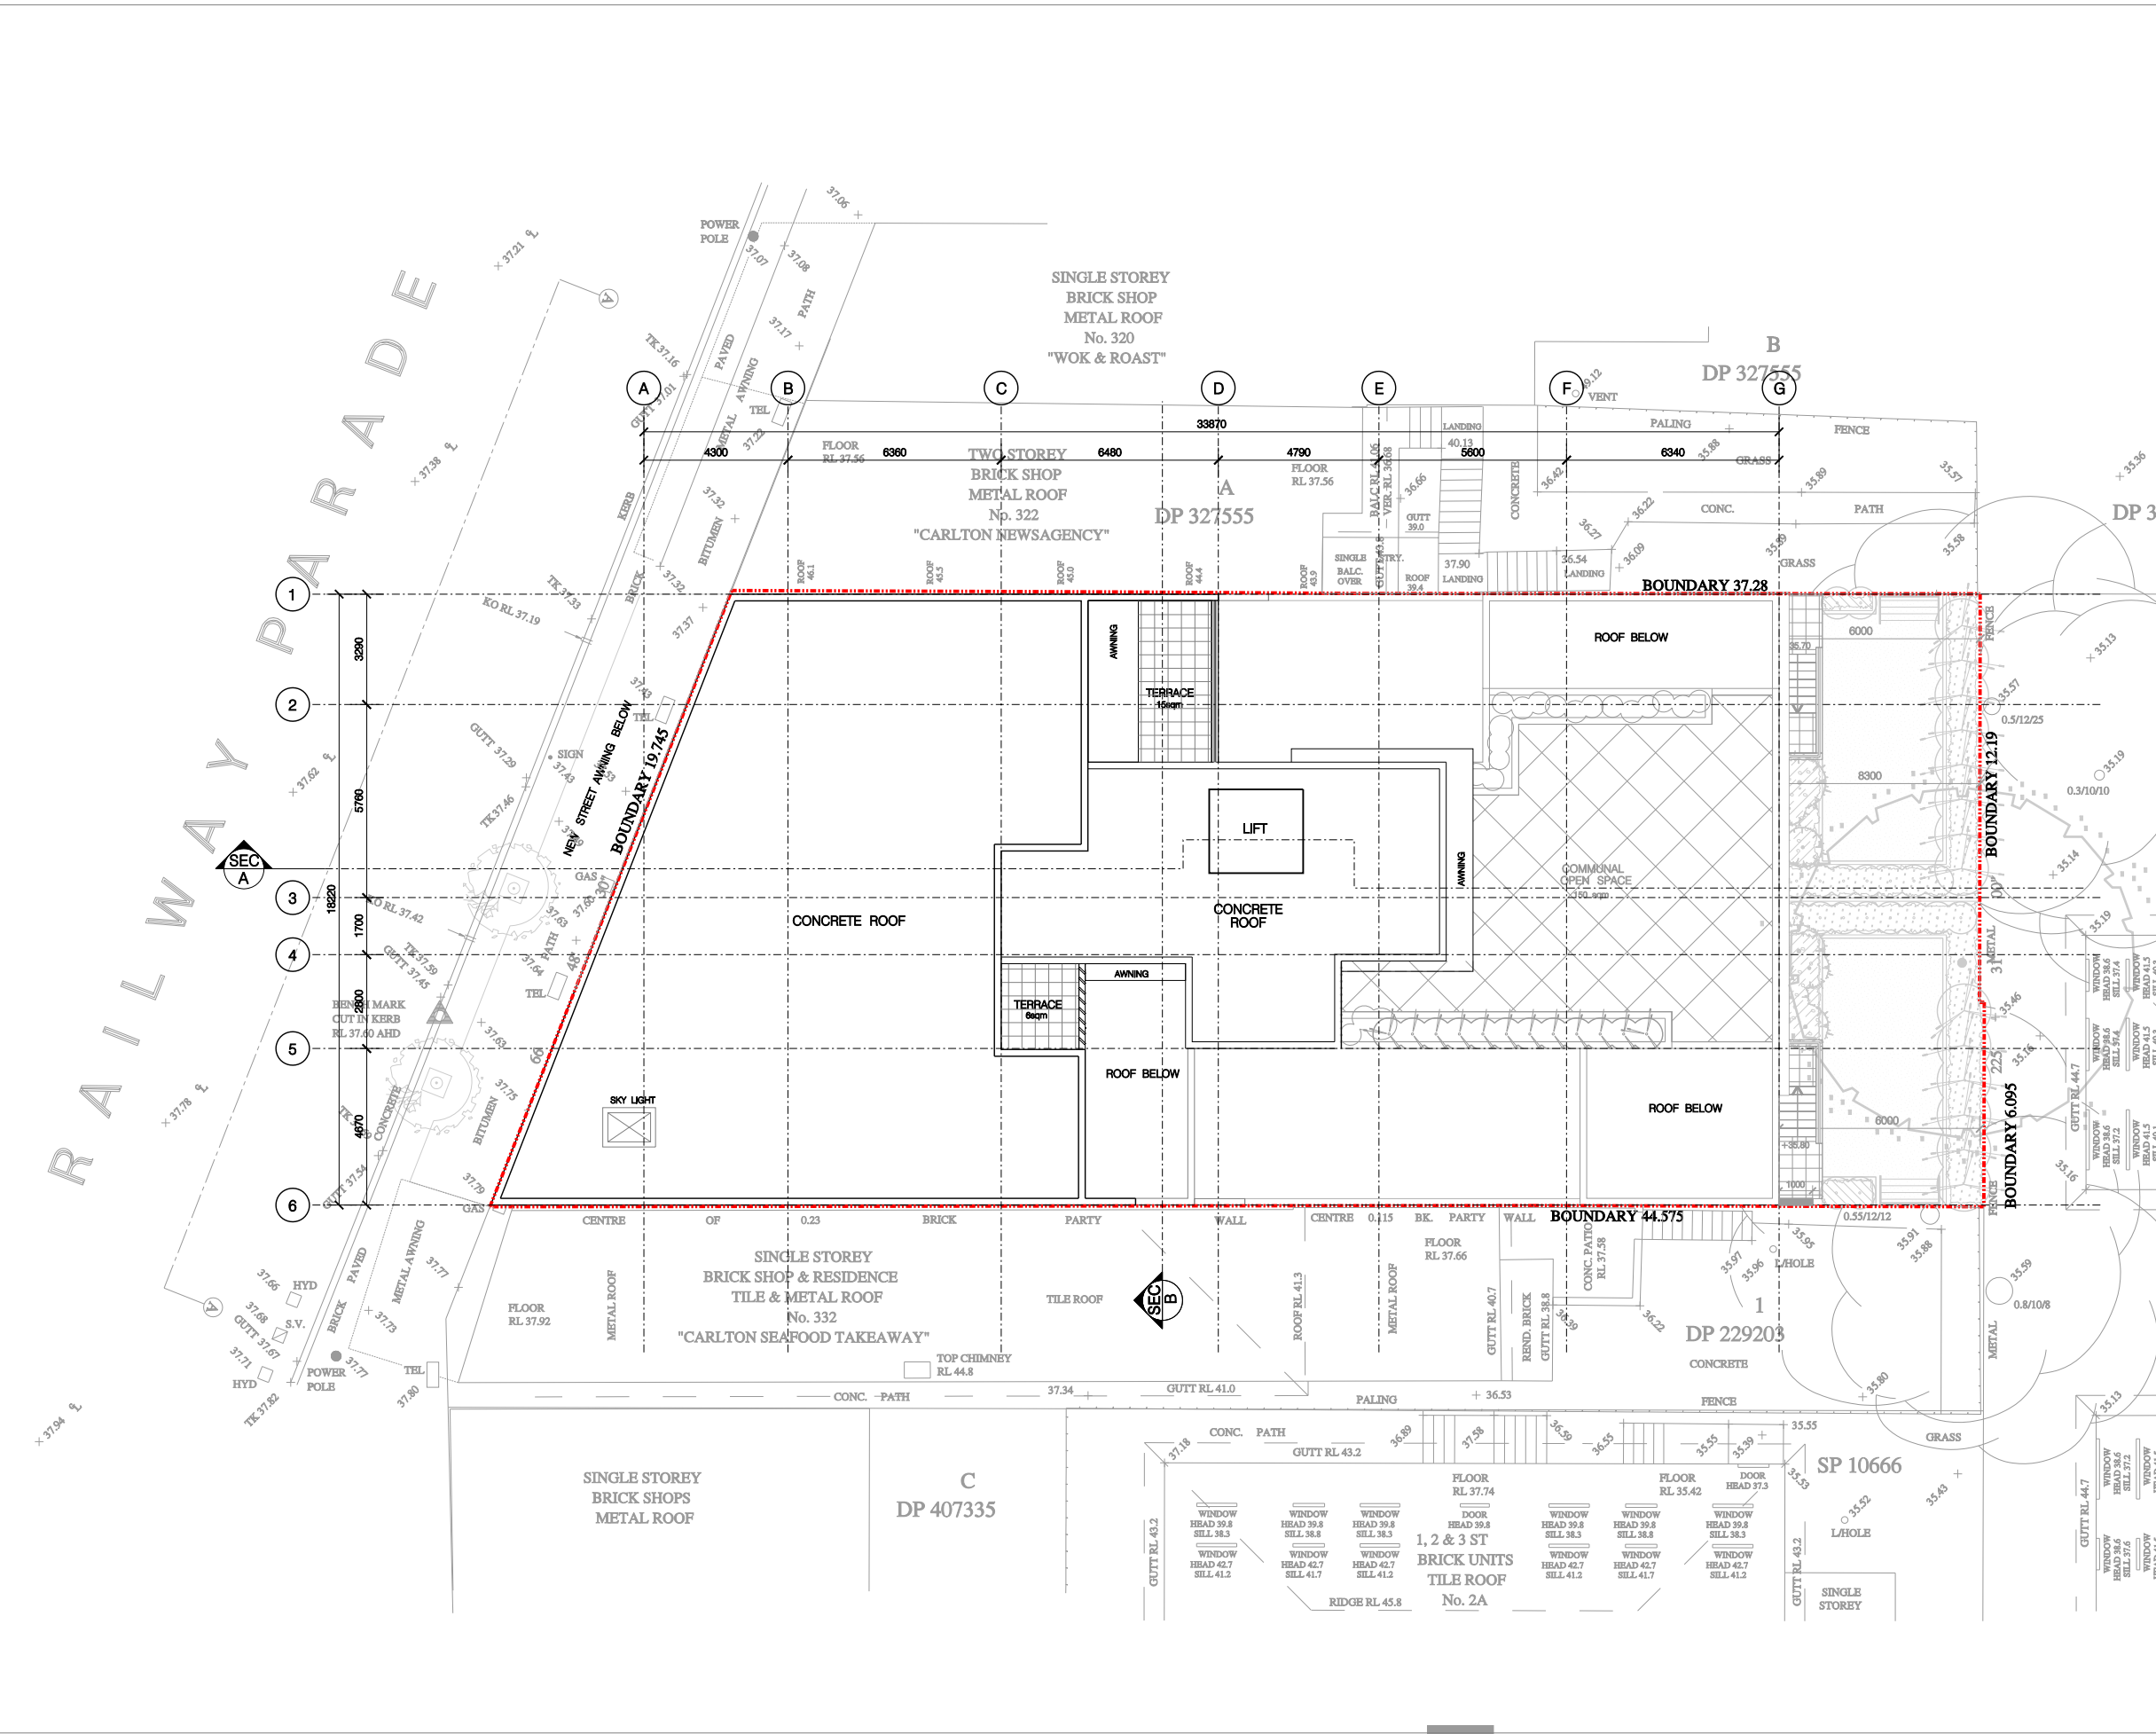

ISSUE	REV	REVISION DESCRIPTION	APPD	DATE
		RE-ISSUED FOR DA		15.06.2018
		ISSUED FOR DA		05.10.2017
		AMENDMENTS		

ARCHITECTURE & BUILDING WORKS
 ABN 35 093 181 818

Level 3, Suite 306, 7-9 Gibbons Street,
 Redfern NSW 2016
 Australia
 Tel: (02) 8052 9600
 Email: admin@abwworks.com.au

Architects
 Construction Managers
 Interior Designers
 Town Planners

Project Details:
RESIDENTIAL DEVELOPMENT
324-330 RAILWAY PARADE CARLTON
 Client:

Drawing Title:
SITE PLAN
 Drawing Status:
 FOR CO-ORDINATION
 Project Number:
 Pn-16013

Issue:
 B
 Date Printed:
 14-Jun-18

Drawing Number:
DA-1000