
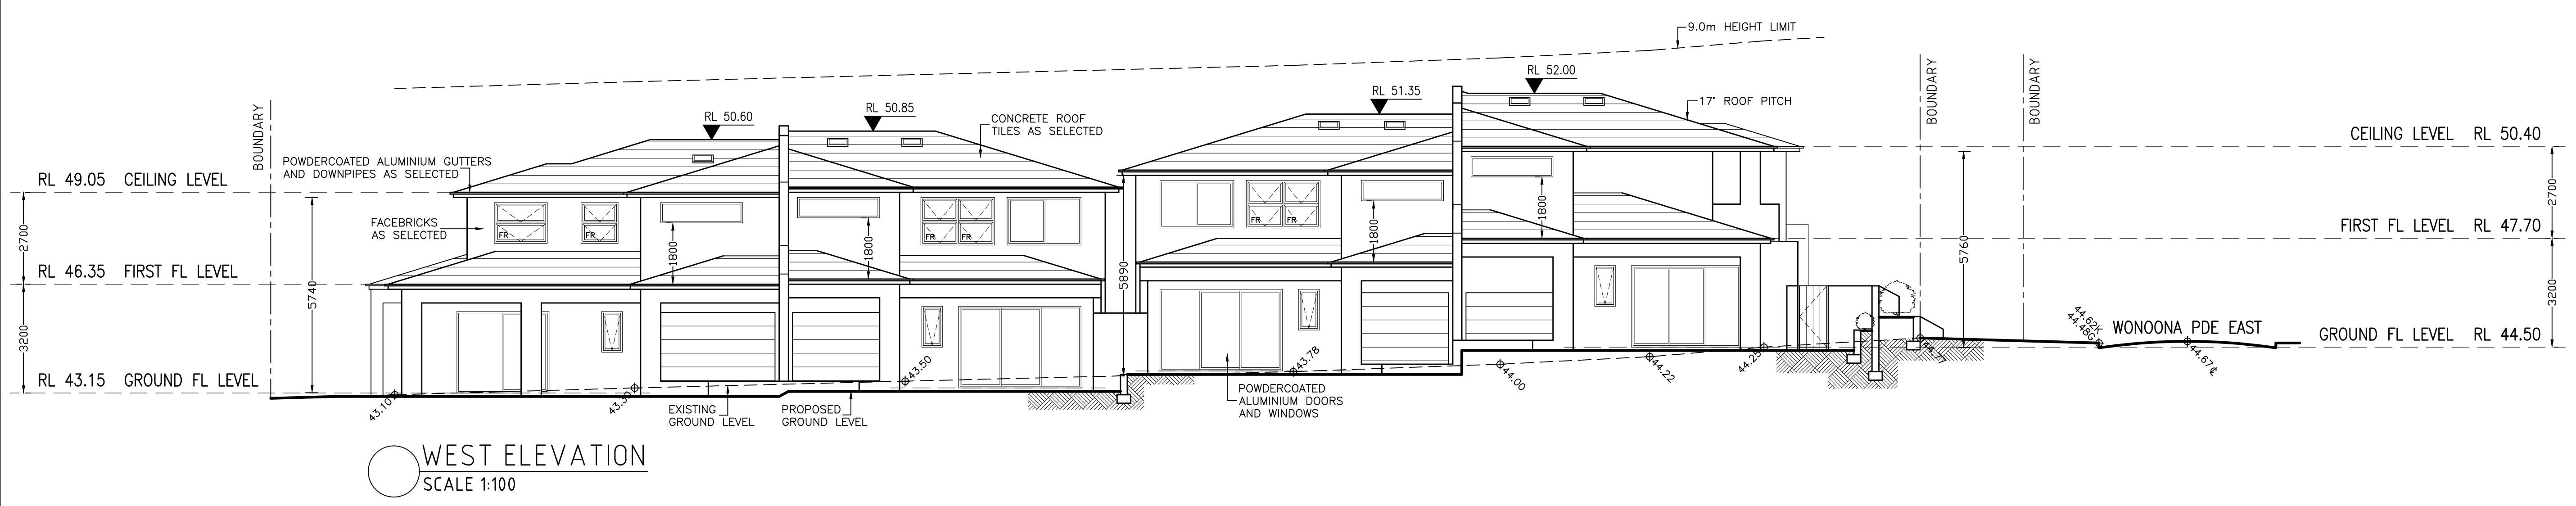
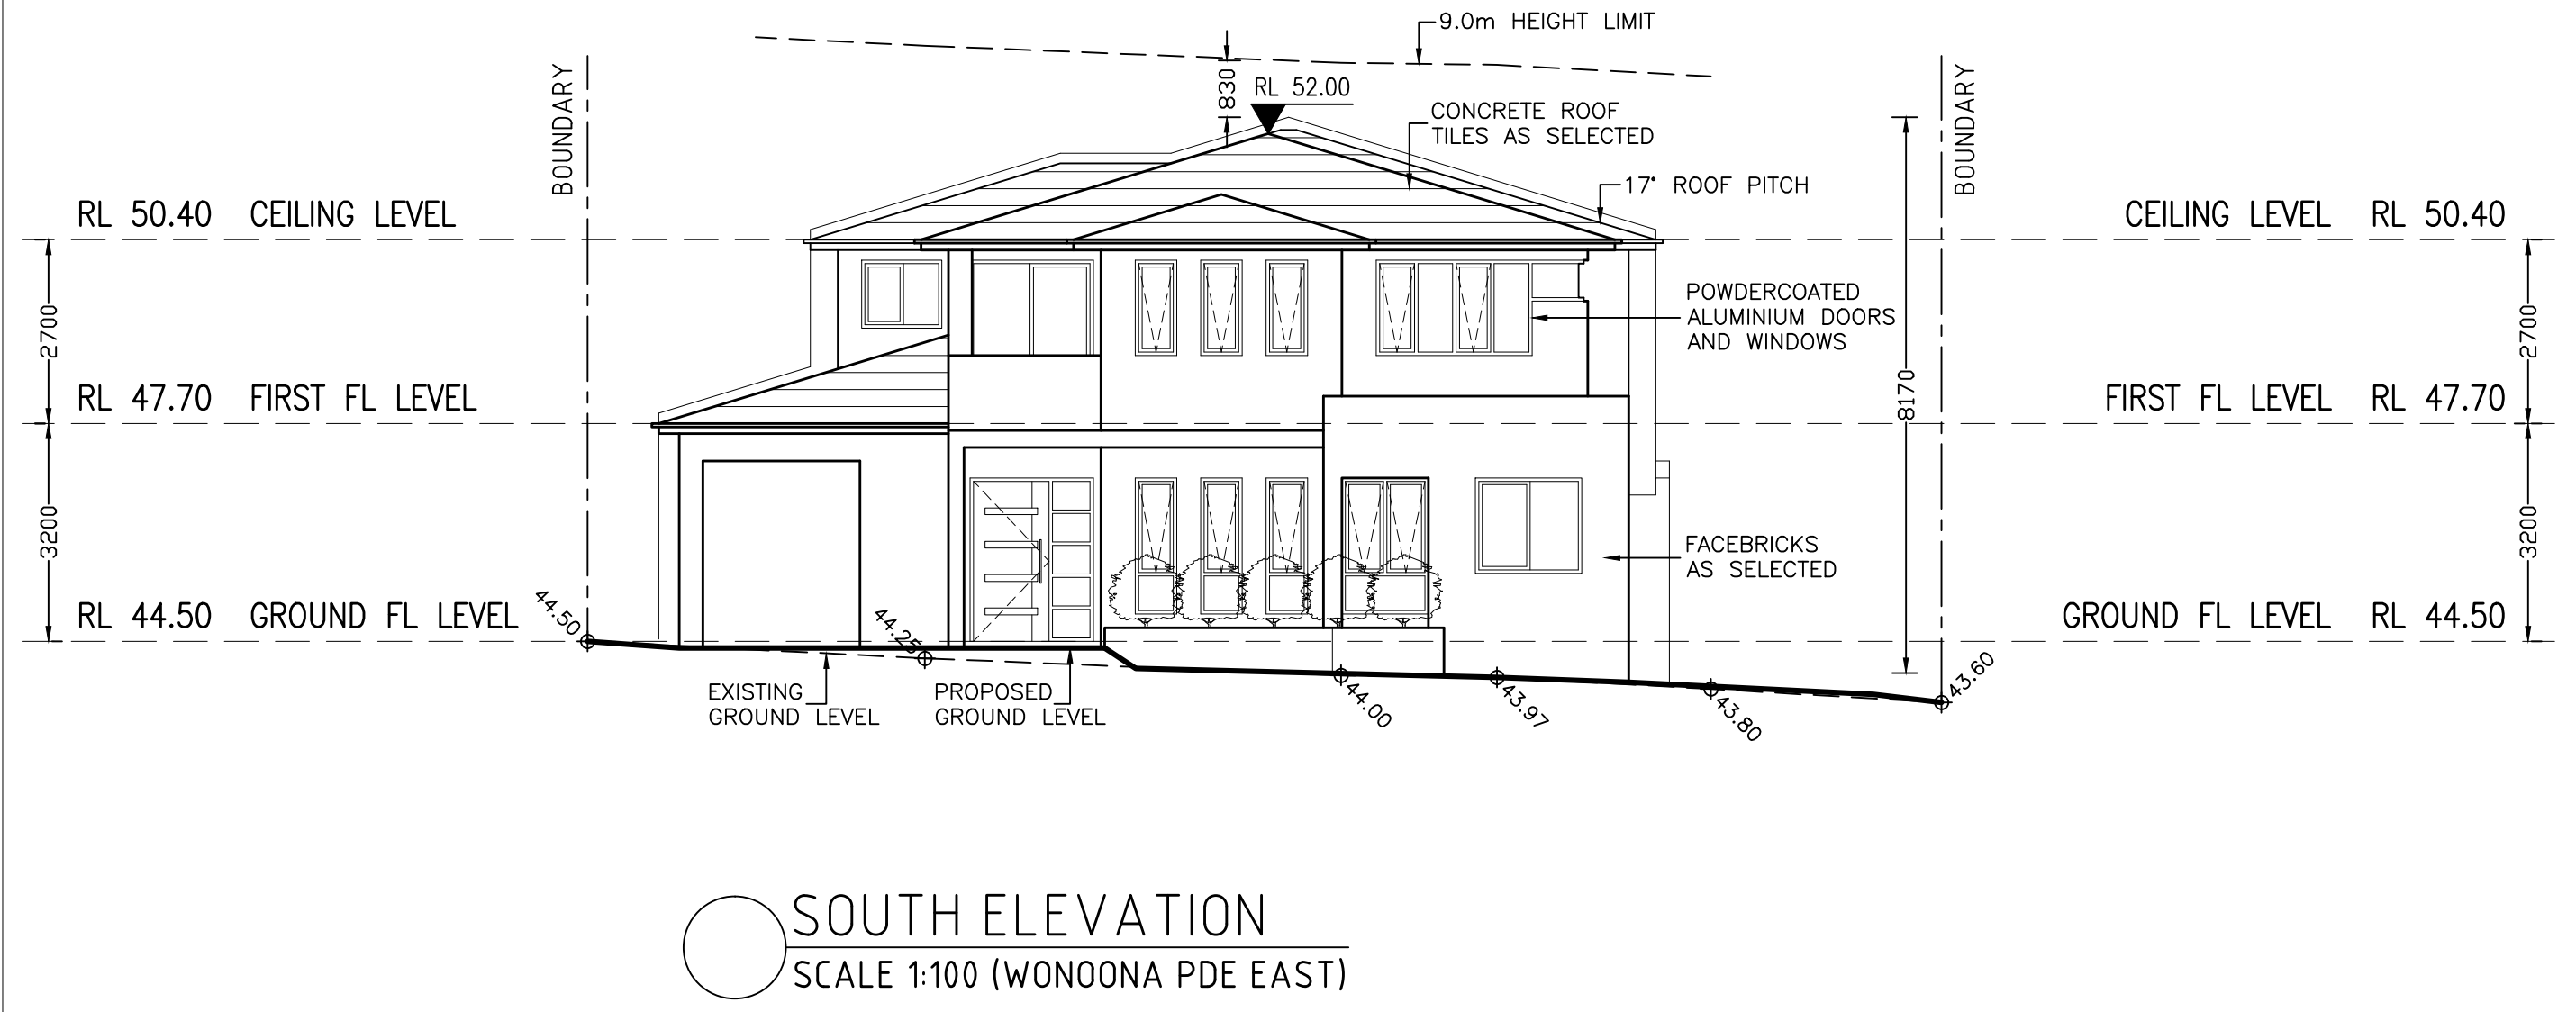
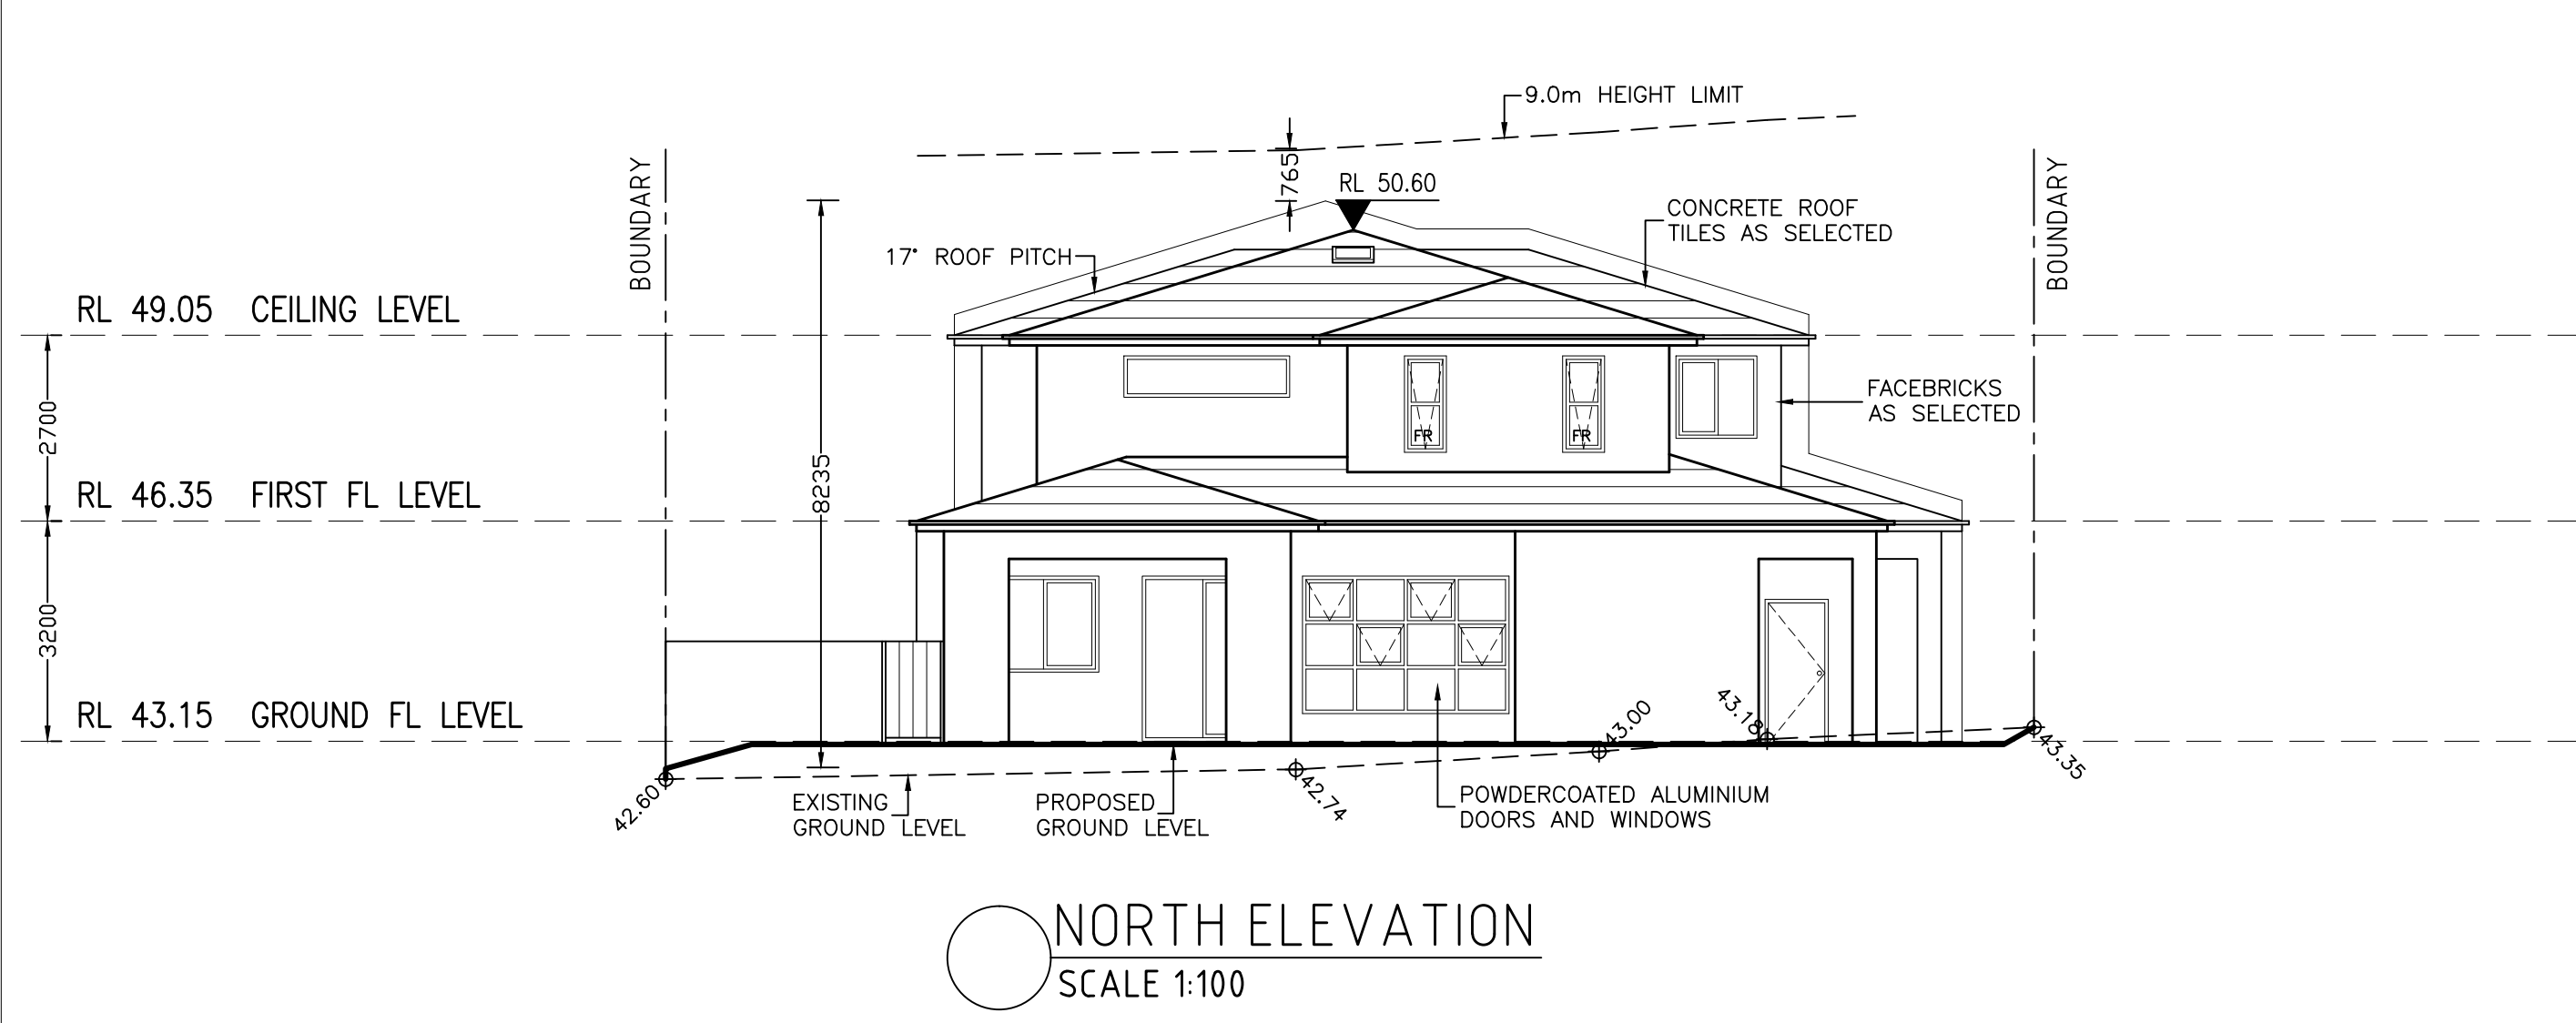


Certificate no.: 0003919220
 Assessor Name: Thomas Ruck
 Accreditation no.: VIC/BDAV/12/1456
 Certificate date: 06 June 2019
 Dwelling Address:
 Wonoona parade east
 Oatley, NSW
 2223
 www.nathers.gov.au

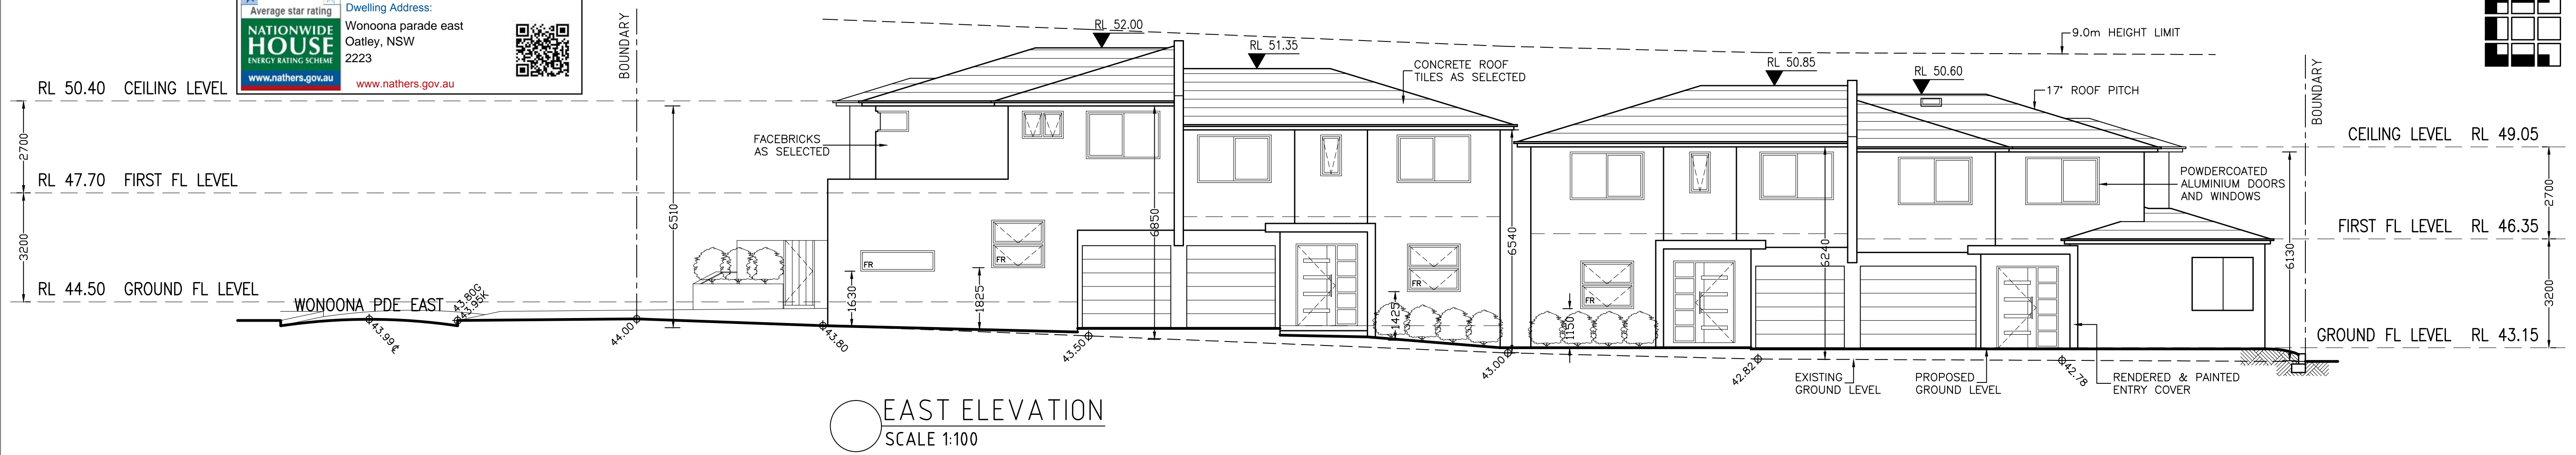

THESE DRAWINGS MUST NOT BE USED IN PART OR IN WHOLE, AND MAY NOT BE COPIED IN PART OR IN WHOLE, WITHOUT THE WRITTEN PERMISSION OF CORNERSTONE DESIGN (NSW) PTY. LTD.

ISSUE:
 A: 01/05/18: DA LODGMENT ISSUE.
 B: 04/12/18: ELEVATIONS AMENDED TO REFLECT CHANGES TO FLOOR PLANS.
 C: 01/04/19: WINDOWS TO FIRST FLOOR SITTING ROOMS AMENDED FOR PRIVACY.

ELEVATIONS

DRAWING: _____
 DESIGNED BY: _____
 PROJECT: _____
 DRAWING NUMBER: _____
 ISSUE: _____

DESIGNED BY:

 Suite 1A/22 BELGRAVE STREET
 KOGARAH NSW 2217 AUSTRALIA
 Tel: +61 2 9553 9911
 Mob: 042 111 8888

PROJECT:
 MULTI DWELLING DEVELOPMENT AT
 15 WONOONA PARADE EAST, OATLEY
 Lot 11 Section G DP 2150

CLIENT:
 NASSCON PTY LTD

DRAWING NUMBER:
 DA 05

ISSUE:
 C

PLAN NUMBER:
 CD 14.30

SCALES:
 1:100@A1 & 1:200@A3

DESIGNED BY:
 WILLIAM KARAVELAS



FILENAME