

- AREA OF REFURBISHMENT. NEW WORK.
- EXISTING BUILDING. NO NEW WORK.

DA	DEVELOPMENT APPLICATION	28.11.2020
ISSUE	AMENDMENTS	DATE

NEW WALL LEGEND :

- EXISTING WALLS
- NEW WALLS

NOTE:

1. CHECK ALL THE DIMENSIONS ON SITE PRIOR TO COMMENCEMENT OF WORK.
2. USE FIGURED DIMENSIONS ONLY. DO NOT SCALE.
3. ALL WORK TO COMPLY WITH BCA, REVELENT AUTHORITIES AND LOCAL COUNCIL.
4. ALL GLAZING IN ACCORDANCE WITH AS 1288.
5. ALL DISCREPANCIES TO BE REFERRED TO THE ARCHITECT PRIOR TO CONSTRUCTION.
6. REFER TO STRUCTURAL ENGINEERS DETAIL FOR ALL STRUCTURAL INFORMATION.
7. ELECTRICAL AND LIGHTING - NEW ELECTRICAL AND LIGHTING TO AUTHORITY & CODE REQUIREMENTS AND BCA.
8. ALL TIMBER WORK IN ACCORDANCE WITH TIMBER FRAMING CODE.
9. NEW STORM WATER TO BE CONNECTED TO EXISTING STORM WATER SYSTEM.
10. NEW WASTE DRAINAGE TO BE CONNECTED TO EXISTING WASTE DRAINAGE SYSTEM.
11. NEW TACTILE INDICATORS TO STAIRS & RAMPS TO AUSTRALIAN STANDARD AS 1428.4.
12. ALL WORK IN ACCORDANCE WITH DISABLED CODE, AS 1428.1

Client:



Architect:

Axilarchitects
 Architecture | Interior Design | Planning
 Suite 27 2 Beattie St
 Balmain
 Sydney 2041 NSW
 t: +61 (0) 9555 1100
 f: +61 (0) 9555 4559
 e: info@axil.com.au
 w: www.axil.com.au
 ABN: 53 095 103 281

Project:
ALTERATIONS & ADDITIONS TO SOUTH HURSTVILLE RSL CLUB
 72 CONNELLS POINT ROAD, SOUTH HURSTVILLE NSW 2221


SITE PLAN

Scale:
 1:200@A1

Drawn:	Checked By:	Date:
M.K.	D.H.	AUG 2020

Job Number:	Drawing Number:	Issue:
228/20	A1.01	DA

ALL DRAWINGS REMAIN THE PROPERTY OF AXIL ARCHITECTS PTY LTD. COPYRIGHT JAN 2020

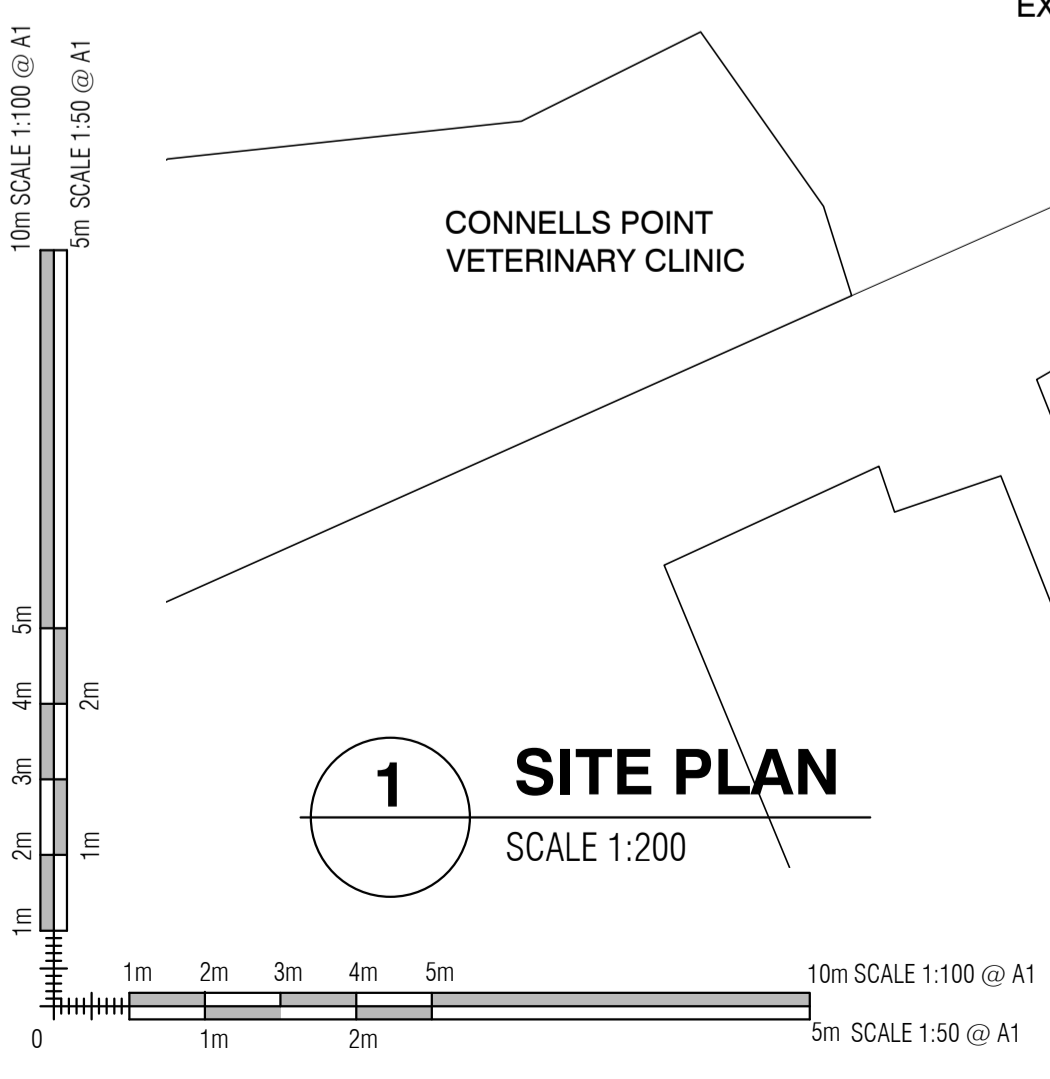

1 SITE PLAN
 SCALE 1:200

DEVELOPMENT APPLICATION

LOCATION: S:\AXIL DRAWINGS\PROJECTS\2020\228 - 20 SOUTH HURSTVILLE RSL CLUB\CAD\DEVELOPMENT APPLICATION\A0.01 - SITE PLAN - 17.Dwg-20