


●●●●●●●●●● Bollard Line
▬▬▬▬▬▬▬▬ Work Area

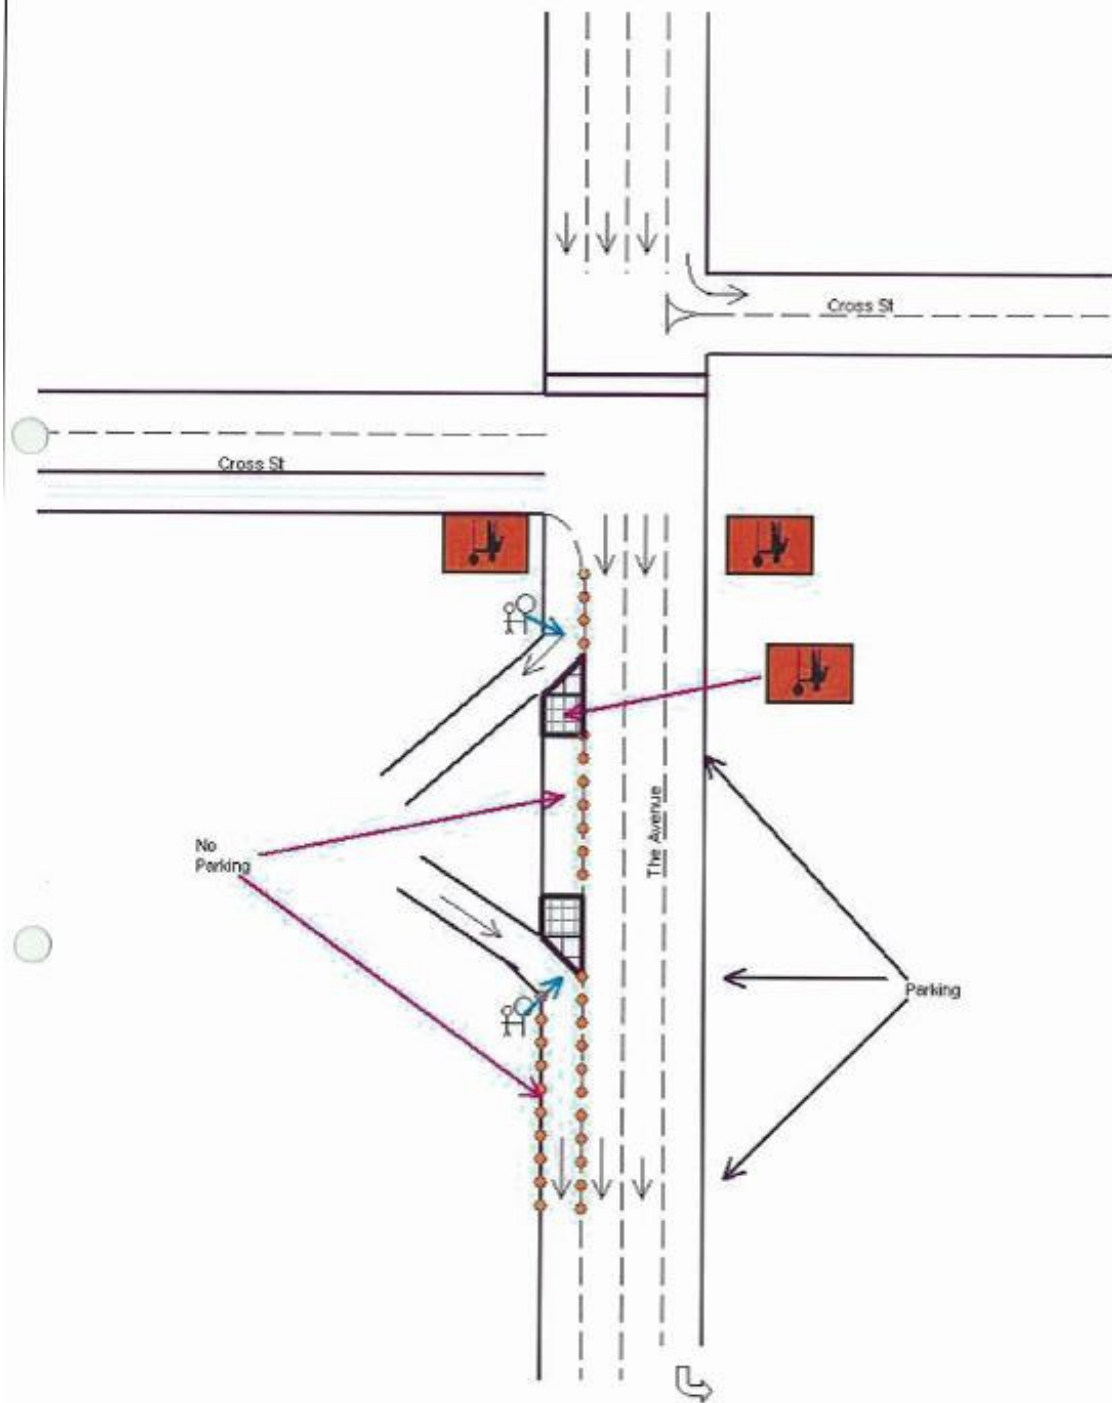

Westfield
Hurstville

Date: 12/01/2014
Author: Joye Monaghan
Project:
The Avenue

WESTFIELD SHOPPING CENTRE:
Signs will be approx 50 meters apart. Traffic
Controllers will stop southbound traffic as
required to keep traffic flowing freely from
Car Park.

↑
N
Not To Scale