



© COPYRIGHT REMAINS THE PROPERTY OF CORNERSTONE DESIGN (NSW) PTY LTD THESE DRAWINGS MUST NOT BE USED IN PART OR IN WHOLE, AND MAY NOT BE COPIED IN PART OR IN WHOLE, WITHOUT THE WRITTEN PERMISSION OF CORNERSTONE DESIGN (NSW) PTY. LTD.

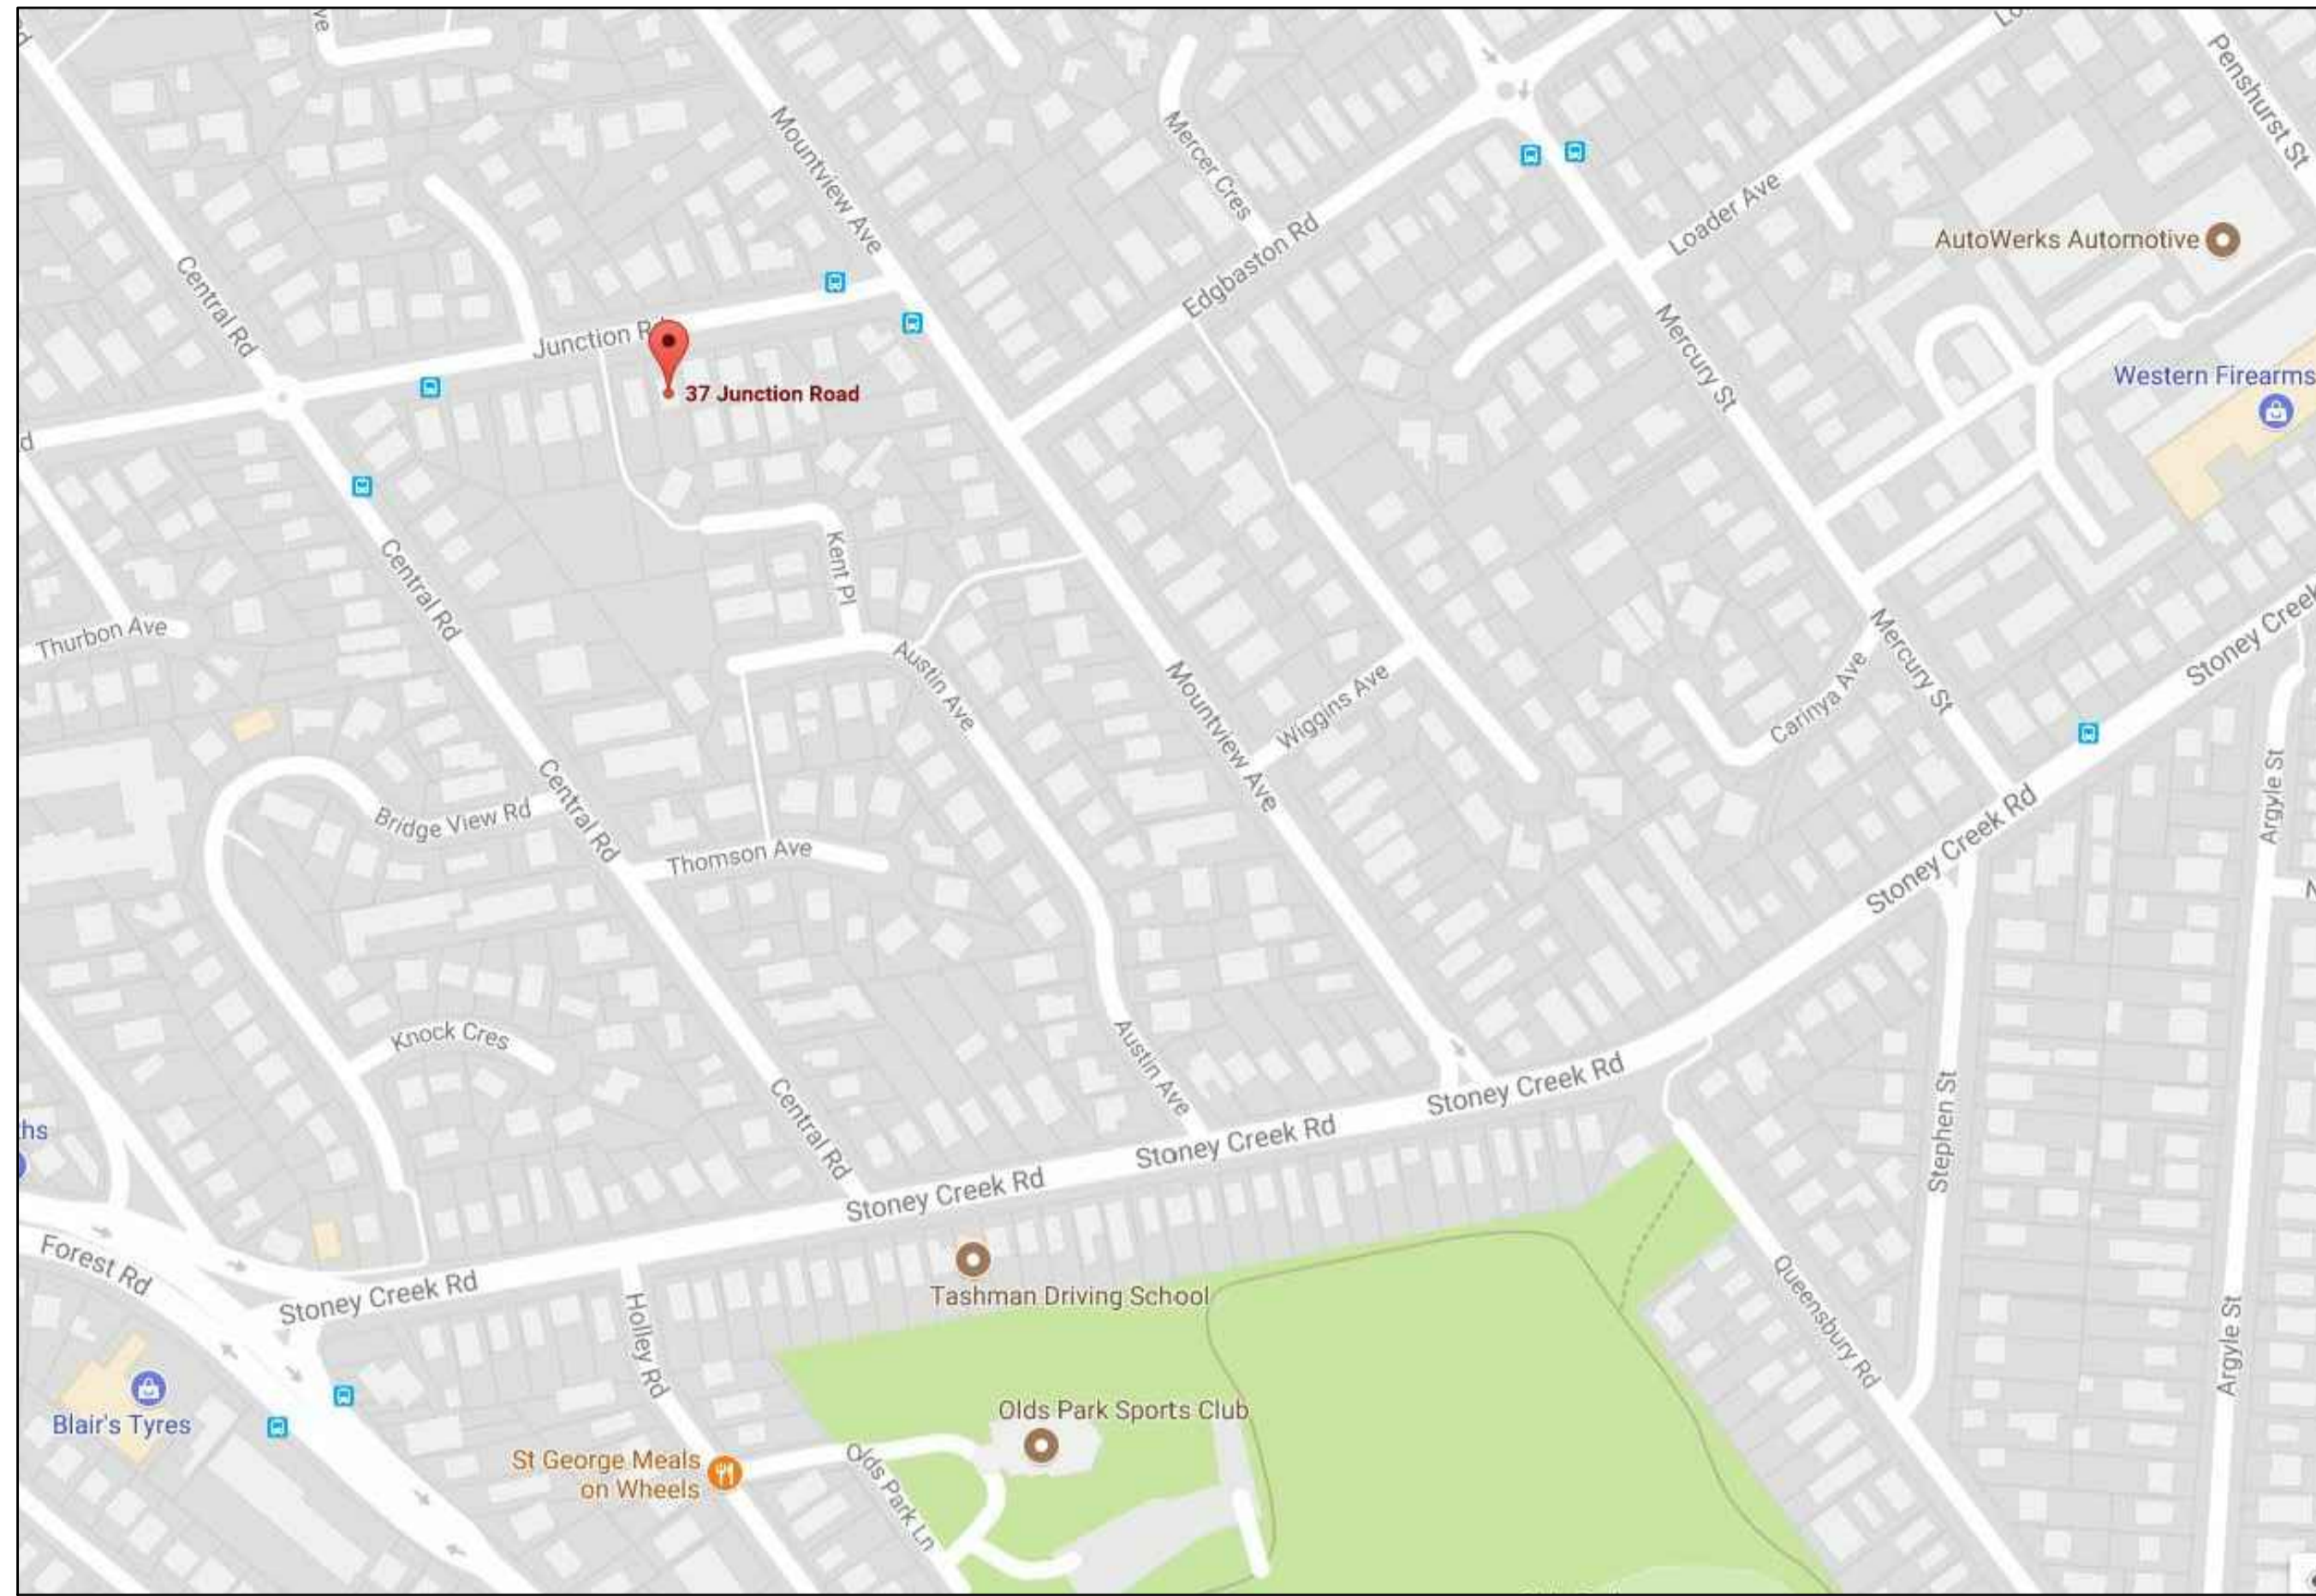


GOOGLE MAPS
 SCALE: N.T.S.



GOOGLE EARTH
 SCALE: N.T.S.

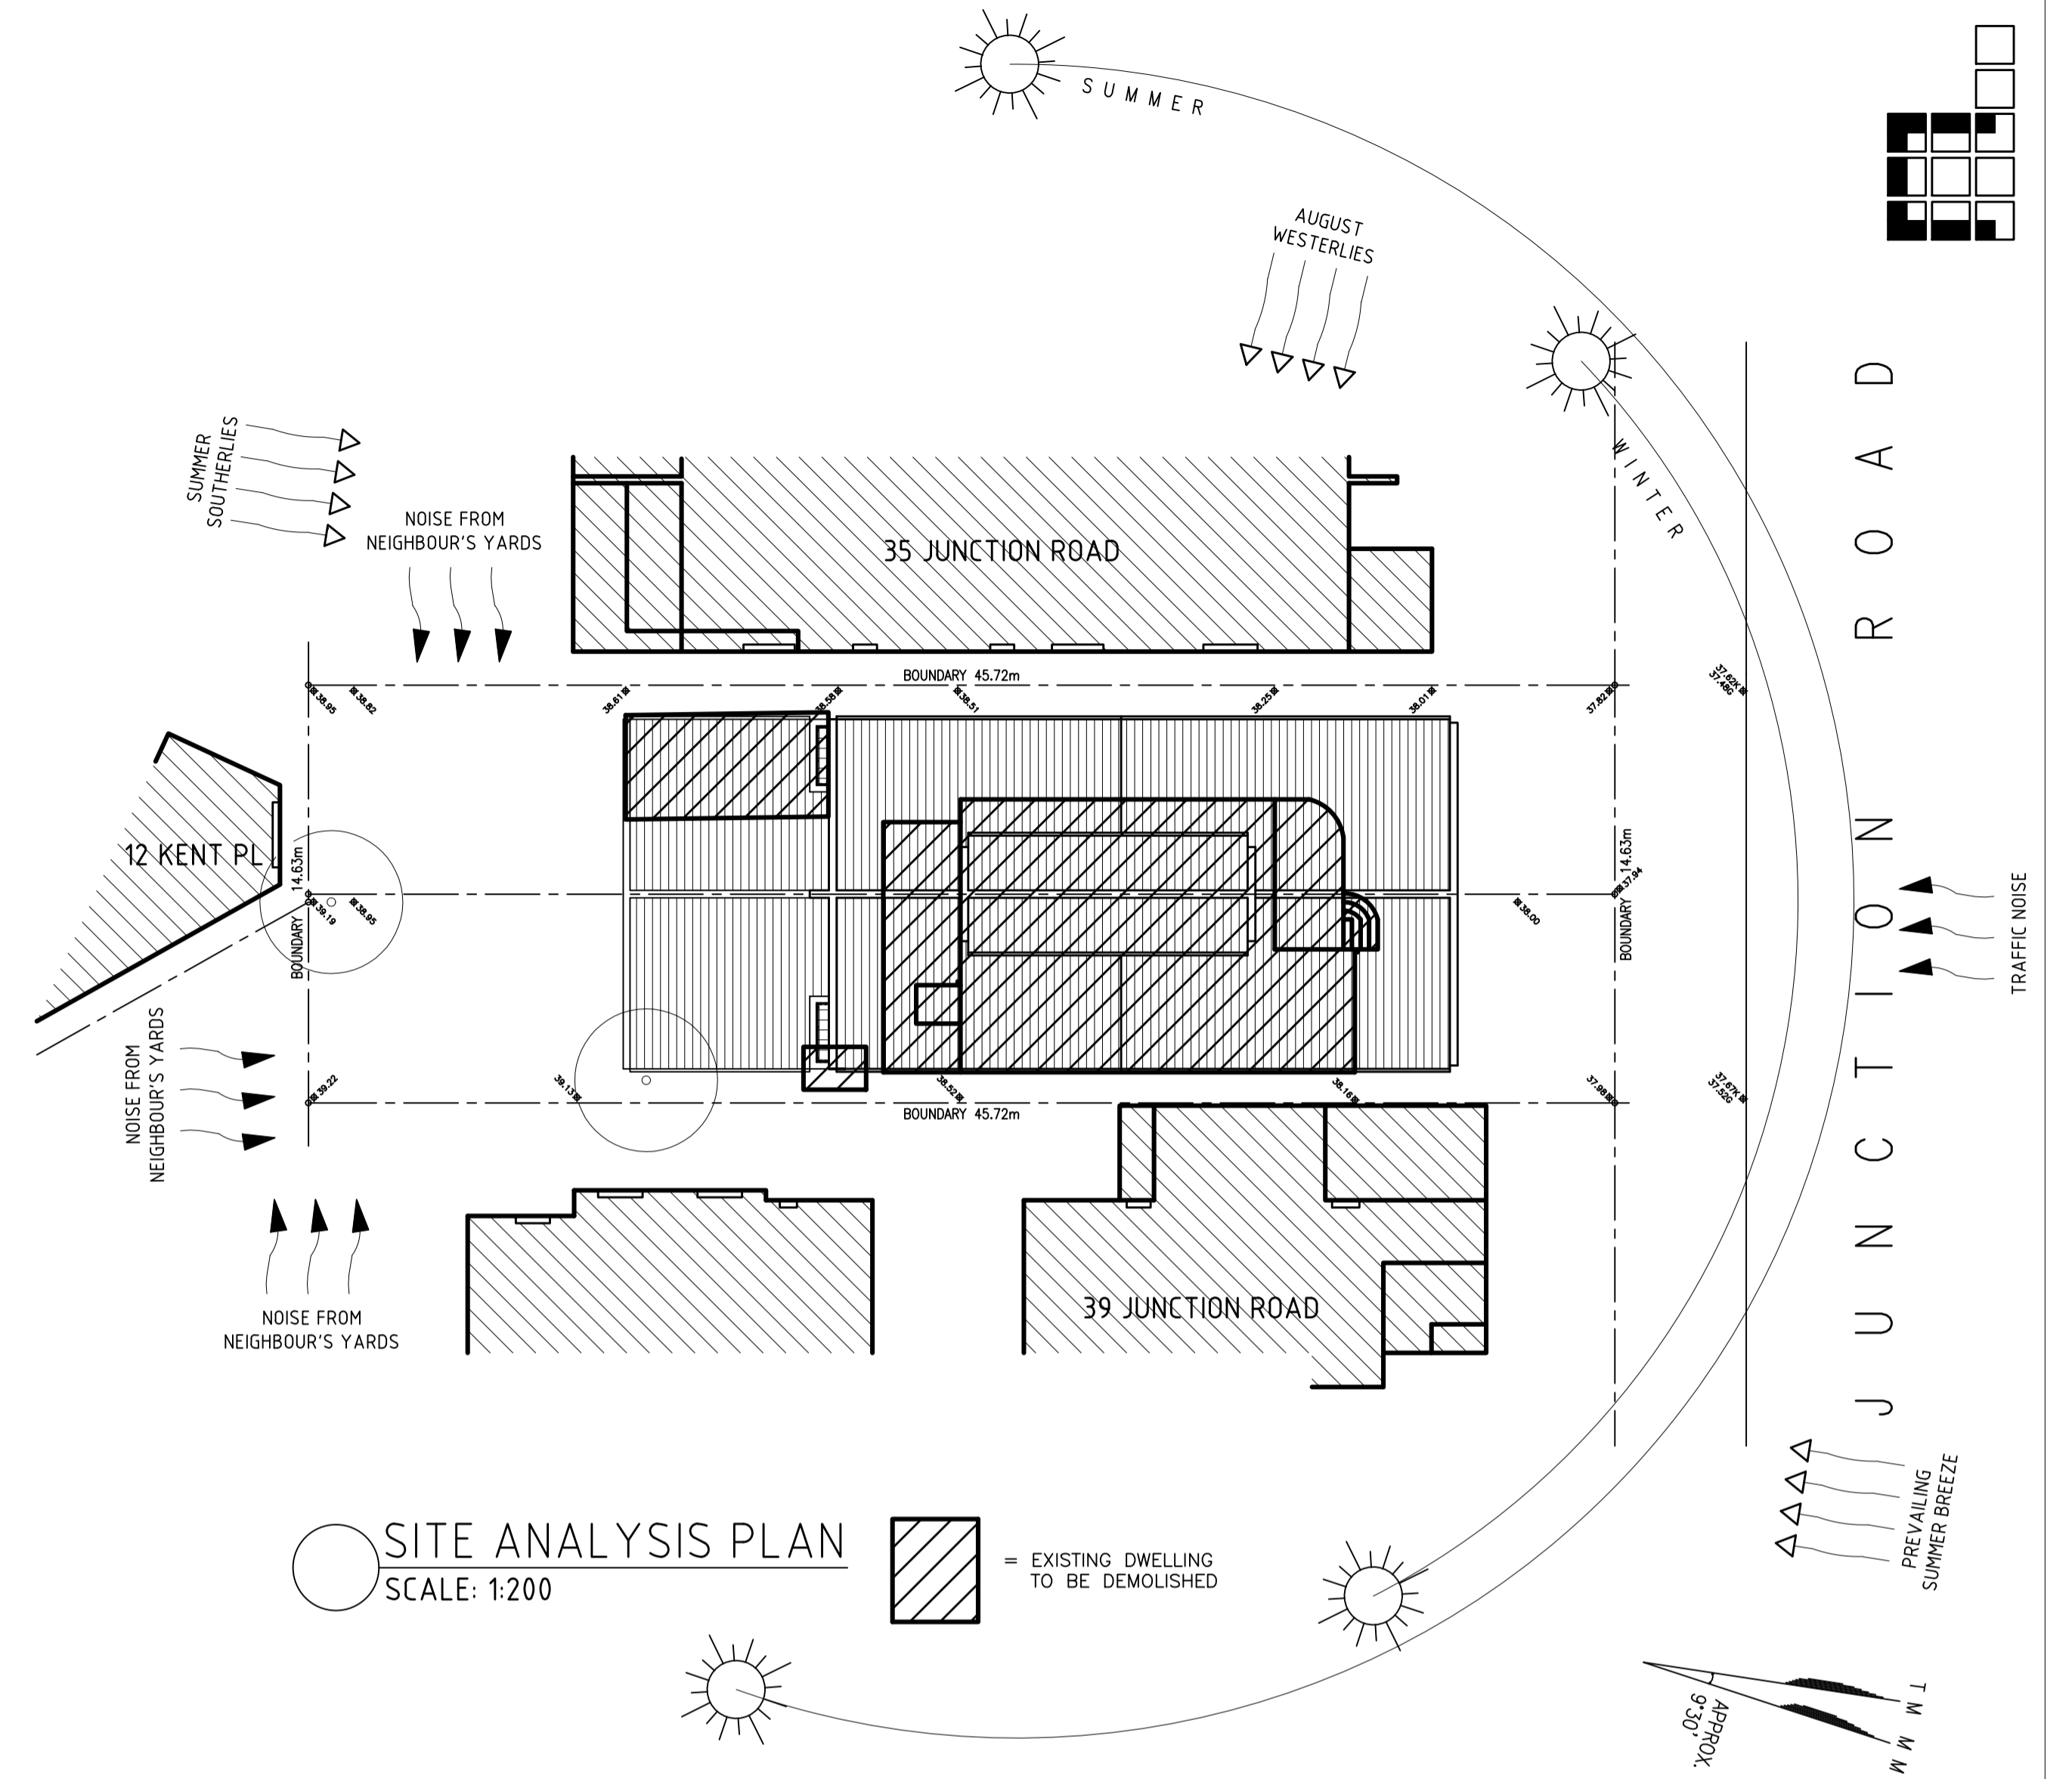


SITE ANALYSIS PLAN
 SCALE: 1:200

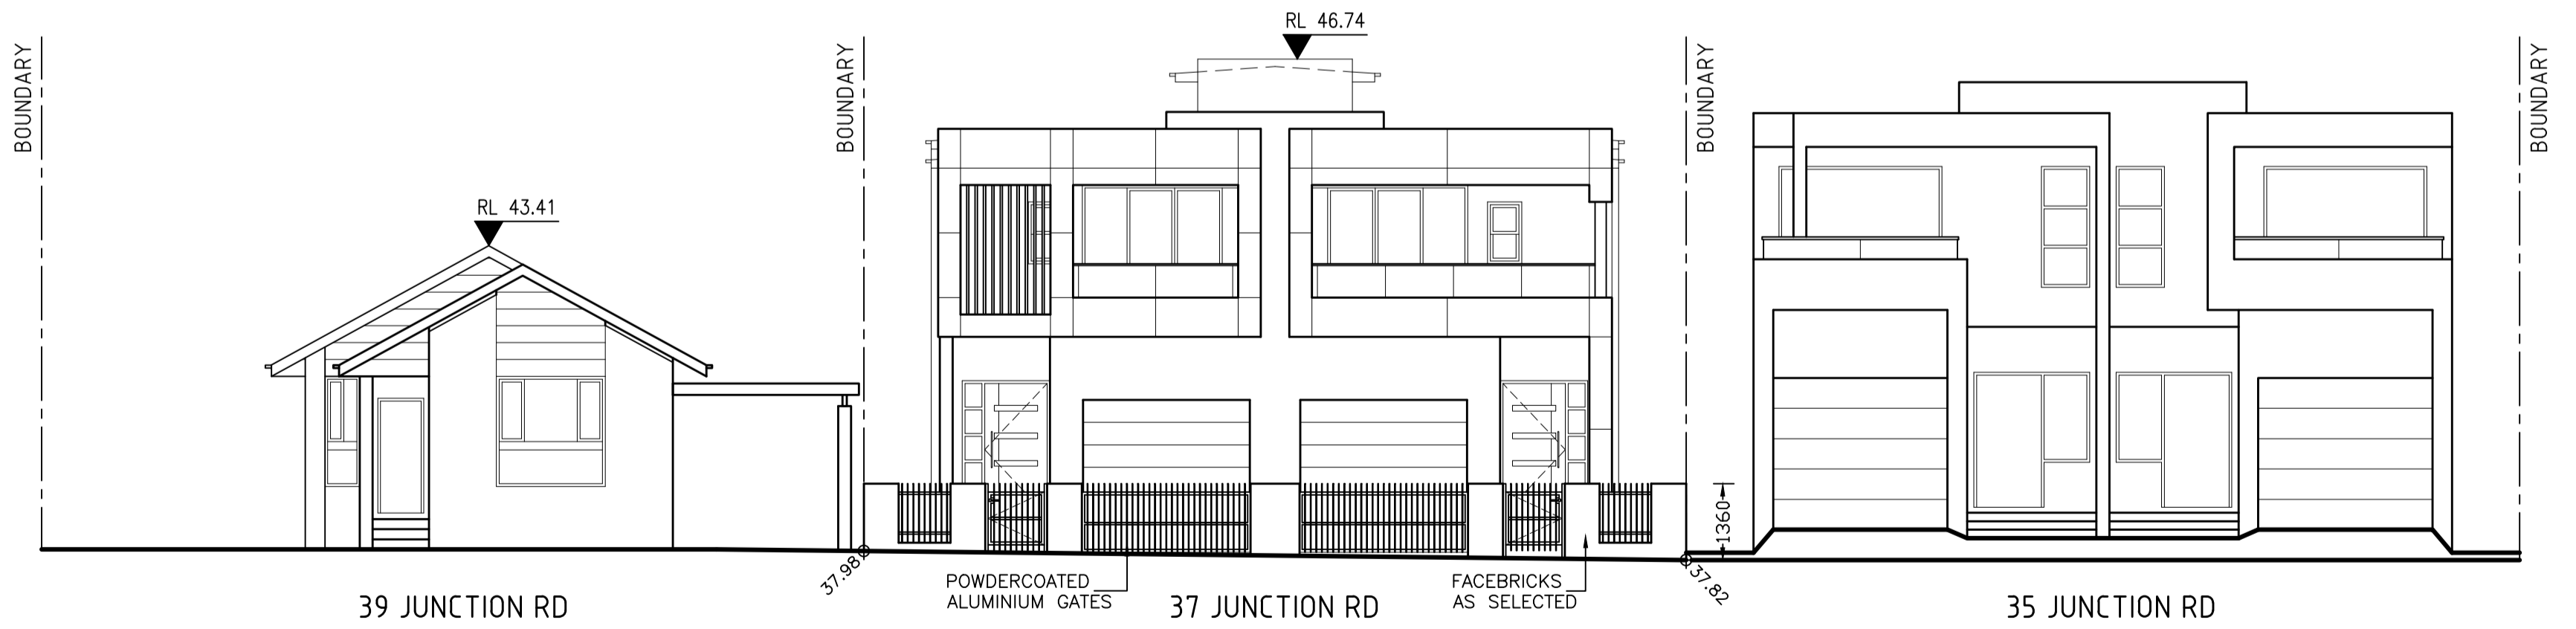

STREETSCAPE ELEVATION
 SCALE 1:100

ISSUE:
 A: 02/12/17: DA LODGEMENT ISSUE

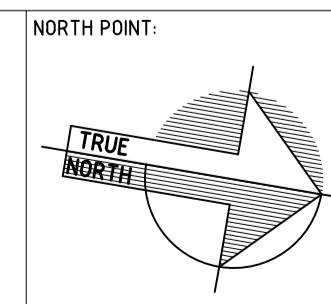


SITE ANALYSIS PLAN & STREETSCAPE ELEVATION

DESIGNED BY:
CORNERSTONE DESIGN
 Suite 1A, 22 BELGRAVE STREET
 KOGARAH NSW 2217 AUSTRALIA
 Tel: +61 2 9553 9911
 Mob: 042 111 8888

PROJECT:
 PROPOSED DUAL OCCUPANCY AT
 37 JUNCTION RD BEVERLY HILLS
 Lot 12 DP 20299
 CLIENT:
 MS KATHY DENNIS

DRAWING NUMBER:	DA 01	ISSUE:	A
PLAN NUMBER:	CD 1432	SCALES:	1:100@A1
DESIGNED BY: WILLIAM KARAVELAS			

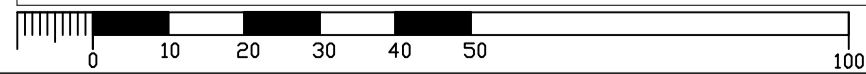

USE FIGURED DIMENSIONS ONLY - DO NOT SCALE. ALL DIMENSIONS SHALL BE VERIFIED ON SITE AND DISCREPANCIES IMMEDIATELY BROUGHT TO THE ATTENTION OF THE CONTRACT ADMINISTRATOR FOR RESOLUTION.

300MM ON ORIGINAL

FILENAME: