


GROUND FLOOR LEVEL 01

FILE: 3089 Masonic Building DA Master

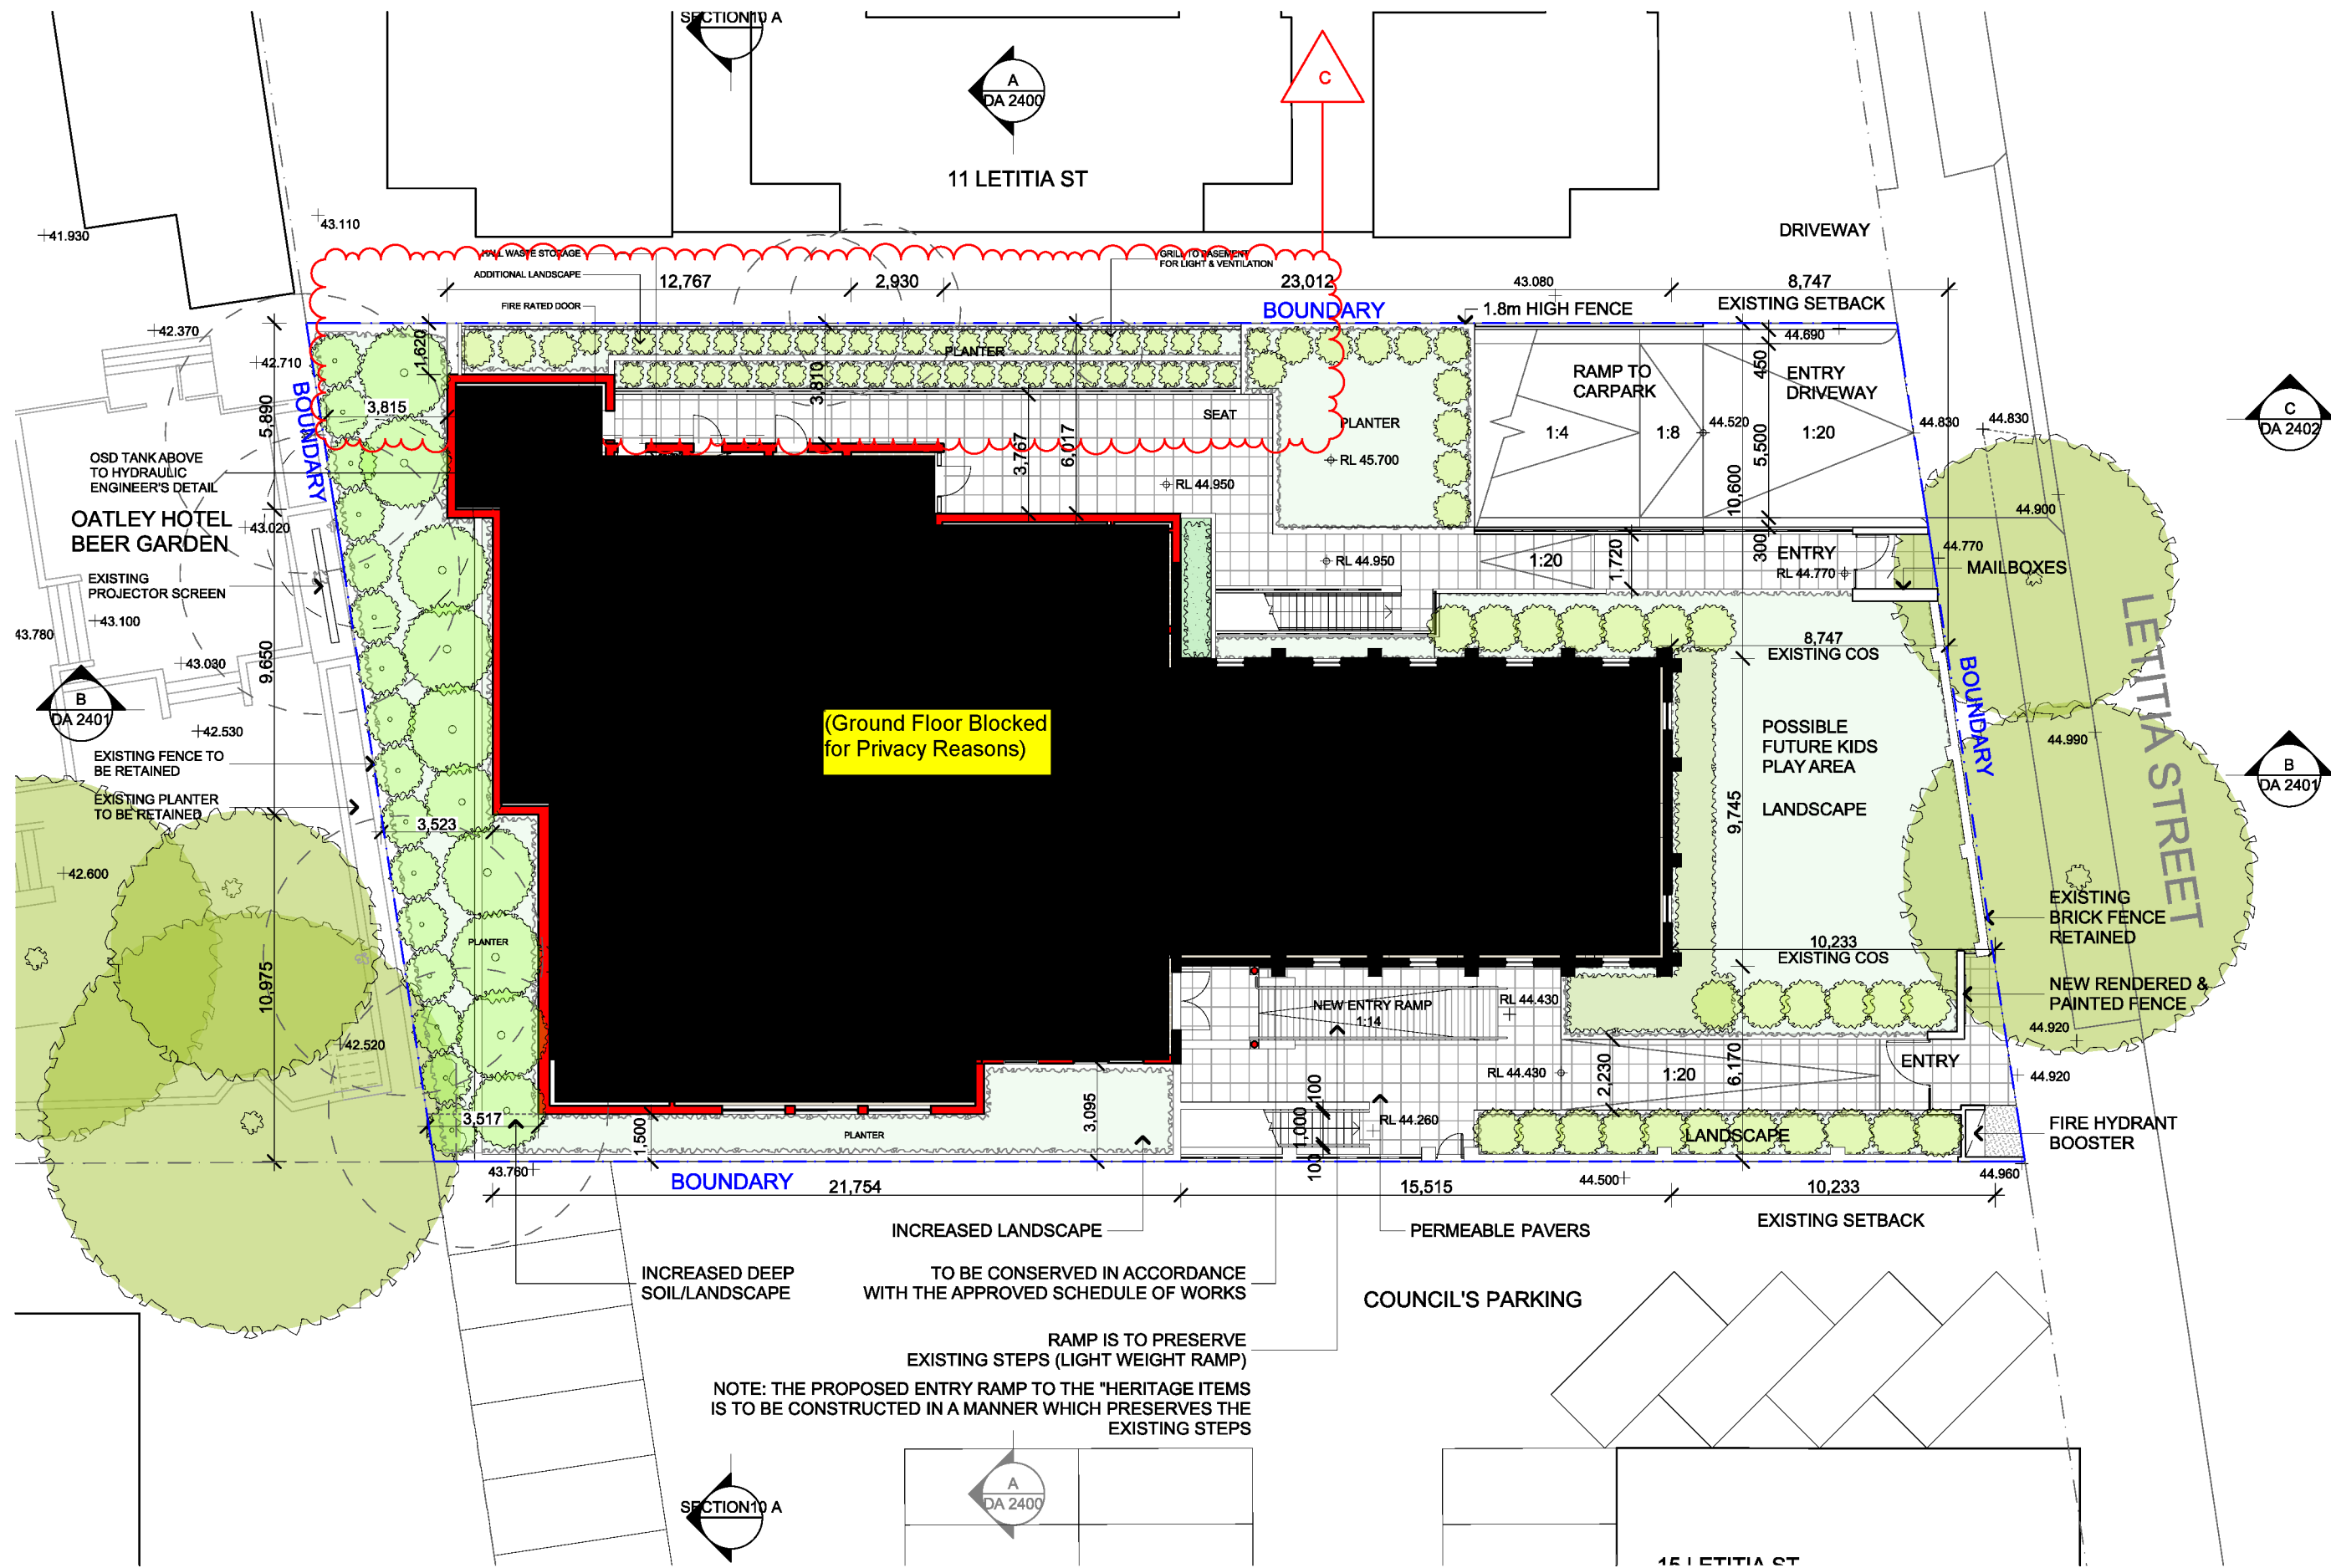

(Ground Floor Blocked for Privacy Reasons)

NOTE: THE PROPOSED ENTRY RAMP TO THE "HERITAGE ITEMS IS TO BE CONSTRUCTED IN A MANNER WHICH PRESERVES THE EXISTING STEPS

Rev ID	Date	Amendments
A	07/02/2018	
B	05/12/2018	GARAGE REDUCED, DEEPSOIL ADDED, PLANT ROOM RELOCATED
C	21/01/2019	ADDITIONAL LANDSCAPE THROUGHOUT THE SITE NORTHERN BOUNDARY WALL REDUCED HEIGHT/ PLANTER AMENDED

REV	Issue Name	DATE
A	DA ISSUED	07/02/2018
B	AMENDMENT TO REVISED DA PER DRP COMMENT	05/12/2018
C	REVISED AMENDMENTS AS PER COUNCIL COMMENTS	21/01/2019

COTTEPARKER JPRA
 SYDNEY
 Level 4, 55 Stanley Street
 East Sydney NSW 2010
 T 61 2 9366 1133
 COTTEPARKER ARCHITECTS PTY LTD
 ABN 77 010 624 106
 COTTEPARKER.COM.AU

PROJECT: **Masonic Temple**
 PROJECT ADDRESS: **11A Letitia Street**
 CLIENT: **The Masonic Committee Oatley**
 DRAWING: **GROUND FLOOR LEVEL 01**

PROJECT NO: 2013089
 DRAWN BY: RM
 SCALE: 1:200 @A3
 DRAWING NO: REV:
 PLOTTED: 21/01/2019

DA 2001 C

