

LEGEND:

WORK AREA 

TRAFFIC CONTROLLER 

PEDESTRIAN PATH 

NOTES

VEHICLE MOVEMENT PLAN

ALL WORK VEHICLES TO ENTER AND EXIT WORKSITE UNDER THE DIRECTION OF TRAFFIC CONTROLLER WITH THE TRAFFIC FLOW ON DESIGNATED UHF CHANNEL.

RECOMMENDED TAPER LENGTH

APPROXIMATE SPEED OF TRAFFIC KMH	TRAFFIC CONTROL AT BEGINNING OF TAPER	LATERAL MERGE TAPER
45 OR LESS	15	0
46 - 55	15	15
56 - 65	30	30
66 - 75	N/A	70
76 - 85	N/A	80
86 - 95	N/A	90
96 - 105	N/A	100
> 105	N/A	110

TOLERANCES


POSITIONING OF SIGNS
MINIMUM 10% LESS THAN THE DISTANCE OR LENGTHS GIVEN
MAXIMUM 25% MORE THAN THE DISTANCE OR LENGTHS GIVEN
SPACING OF DELINEATING DEVICES
MAXIMUM 10% MORE THAN THE SPACING GIVEN
NO MINIMUM

LANE WIDTHS

THE MIN LANE WIDTH TO BE PROVIDED THROUGH OR PAST THE WORKSITE SHALL BE 3.0m (3.5m DESIRABLE)

QUEUE MANAGEMENT PLAN

AT ALL TIMES DURING THE COURSE OF THE WORK TRAFFIC QUEUES SHALL BE MONITORED TO ENSURE THAT TRAFFIC DOES NOT EXCEED BEYOND THE LIMITS OF ADVANCED WARNING SIGNS

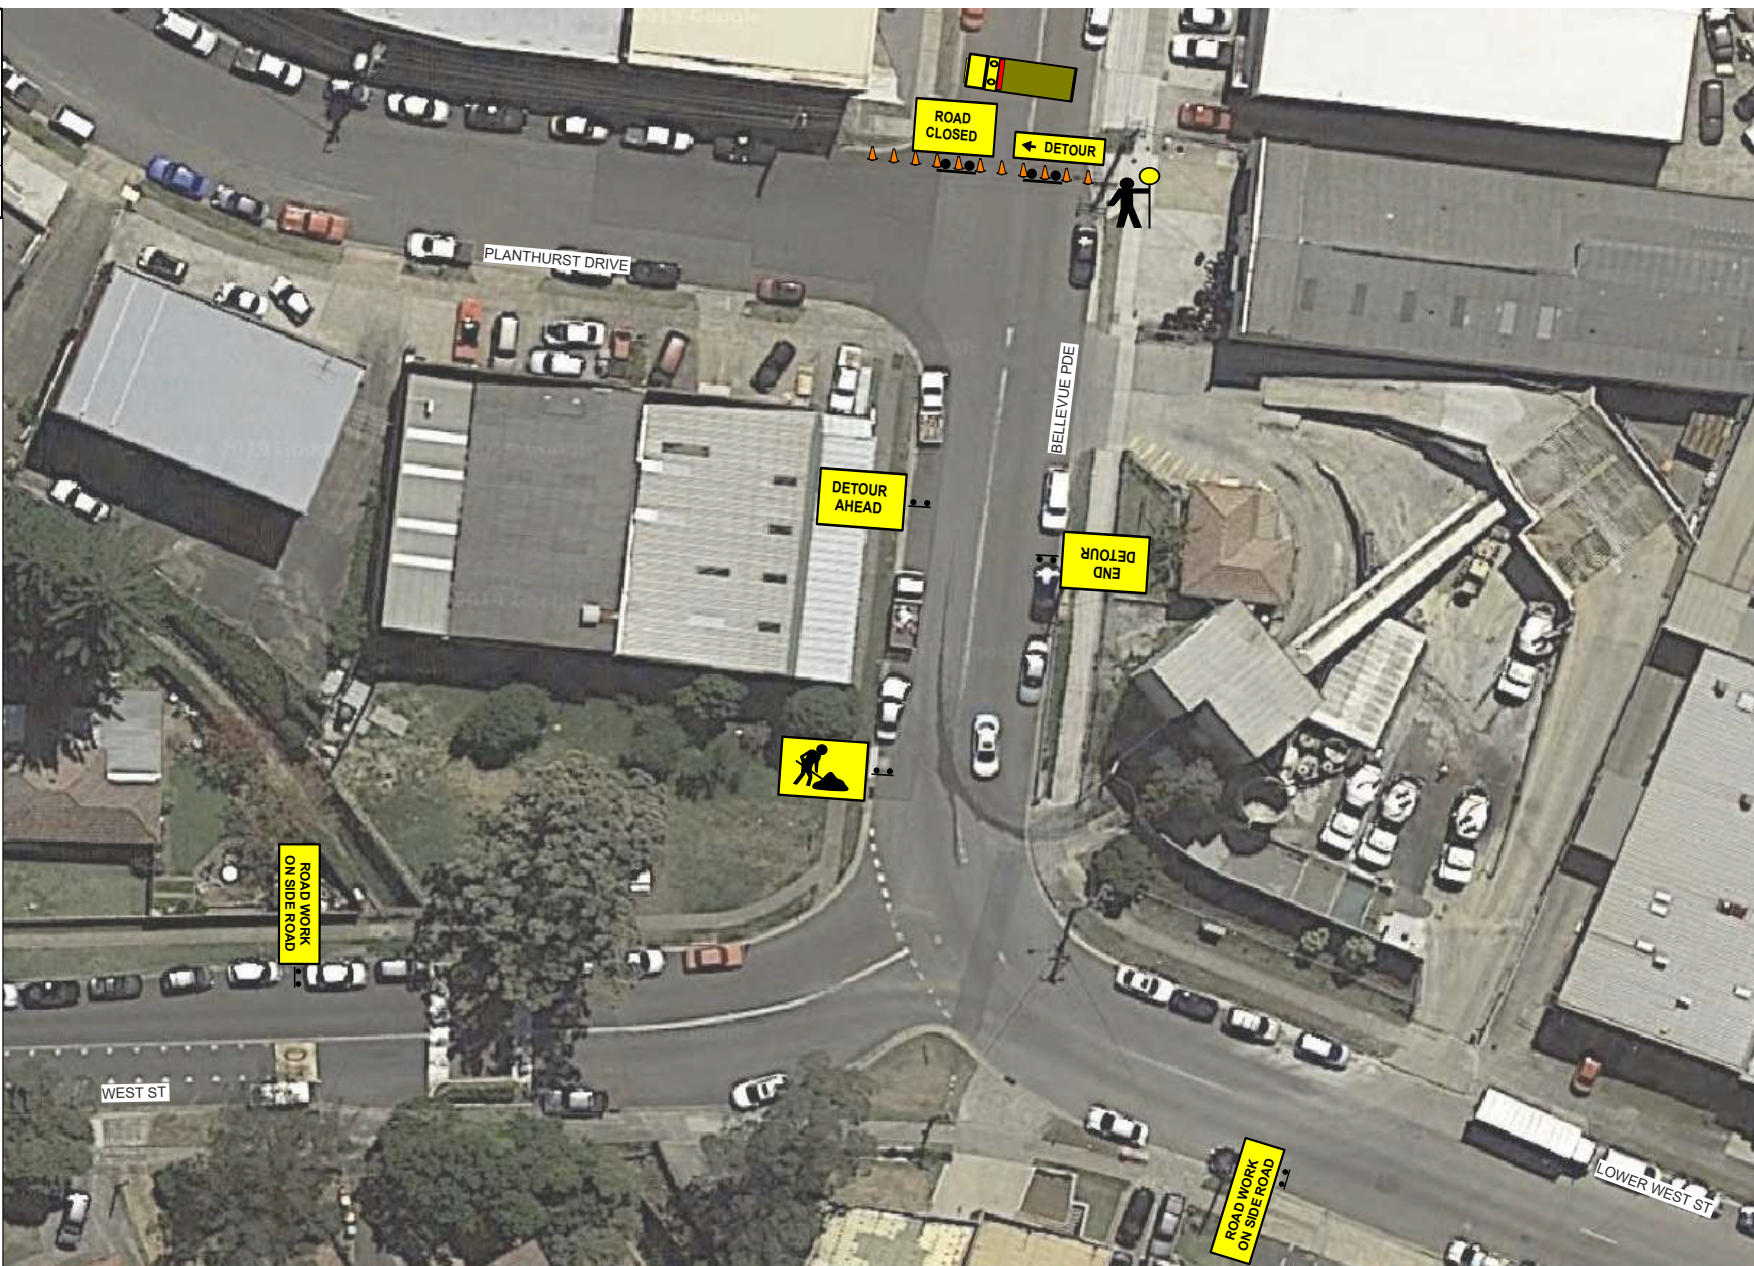

GENERAL NOTES

- THIS DRAWING IS TO BE READ IN CONJUNCTION WITH AS1742.3 & TCAMS 2010
- ALL TRAFFIC CONTROL DIAGRAMS TO BE READ CONJUNCTION WITH THE TCAMS 2010.
- NON-APPLICABLE EXISTING SIGNAGE SHALL BE COVERED E.G. SPEED SIGNS DUE TO THE TEMPORARY SPEED ZONE.
- ALL SIGNAGE DISTANCES SHALL COMPLY WITH AS 1742.3 & TCAMS 2010
- IN ACCORDANCE WITH TCAMS 2010 TRAFFIC CONTROLLERS TO ASSIST PEDESTRIANS WITH MOVEMENT THROUGH & AROUND THE WORKSITE.
- SIGNAGE SHALL BE PLACED ON THE SIDE OF THE ROAD ADJACENT TO THE TRAFFIC FLOW.
- REMOVAL OF TRAFFIC CONTROL SIGNS AND DEVICES SHOULD BE UNDERTAKEN IN THE REVERSE ORDER OF ERECTION, PROGRESSING FROM THE WORK AREA OUT TOWARD THE APPROACHES.

DIMENSION "D"

SPEED OF TRAFFIC KMH	DIMENSION D=M
45 OR LESS	15m / 15m
46 - 55	15m / 50m
56 - 65	45m / 80m
GREATER THAN 65 KMH	EQUAL TO POSTED SPEED

Client:	INTER-INFRA	Term:	SHORT	ROL Required:	N/A	DATE PREPARED:	14/02/19	DESIGNED BY:	JULIO CENTELHAS	SUPERVISED BY:	LIAM SWEETEN
Road Name:	BELLEVUE PDE	Road Type:	3 LANES TWO WAY	ROL Number:	TBC	DATE REVISED:		0051855542 EXP 12/11/21	0031116409 EXP 16/10/20		
Suburb:	HURSTVILLE	Speed Limit:	50KM/H	Road Classification:	COUNCIL ROAD	TC@WS REFERENCE BASED ON TOP 52	PREPARE WORK ZONE	PREPARE WORK ZONE			
T/Cs Required:	6	Travelled Path:	PAST	Speed Reduction:	N/A	DATE APPROVED:	14/02/19	Julia Centelhas	Liam Sweeten		
Vehicles Required:	3	Operation:	CLOSURE	N.C.S:	PLANTHURST	PLAN REF NO:	4-KWCCE-BP-00				

