


**Proposed Location of Easements
for Electricity Purpose and Access**

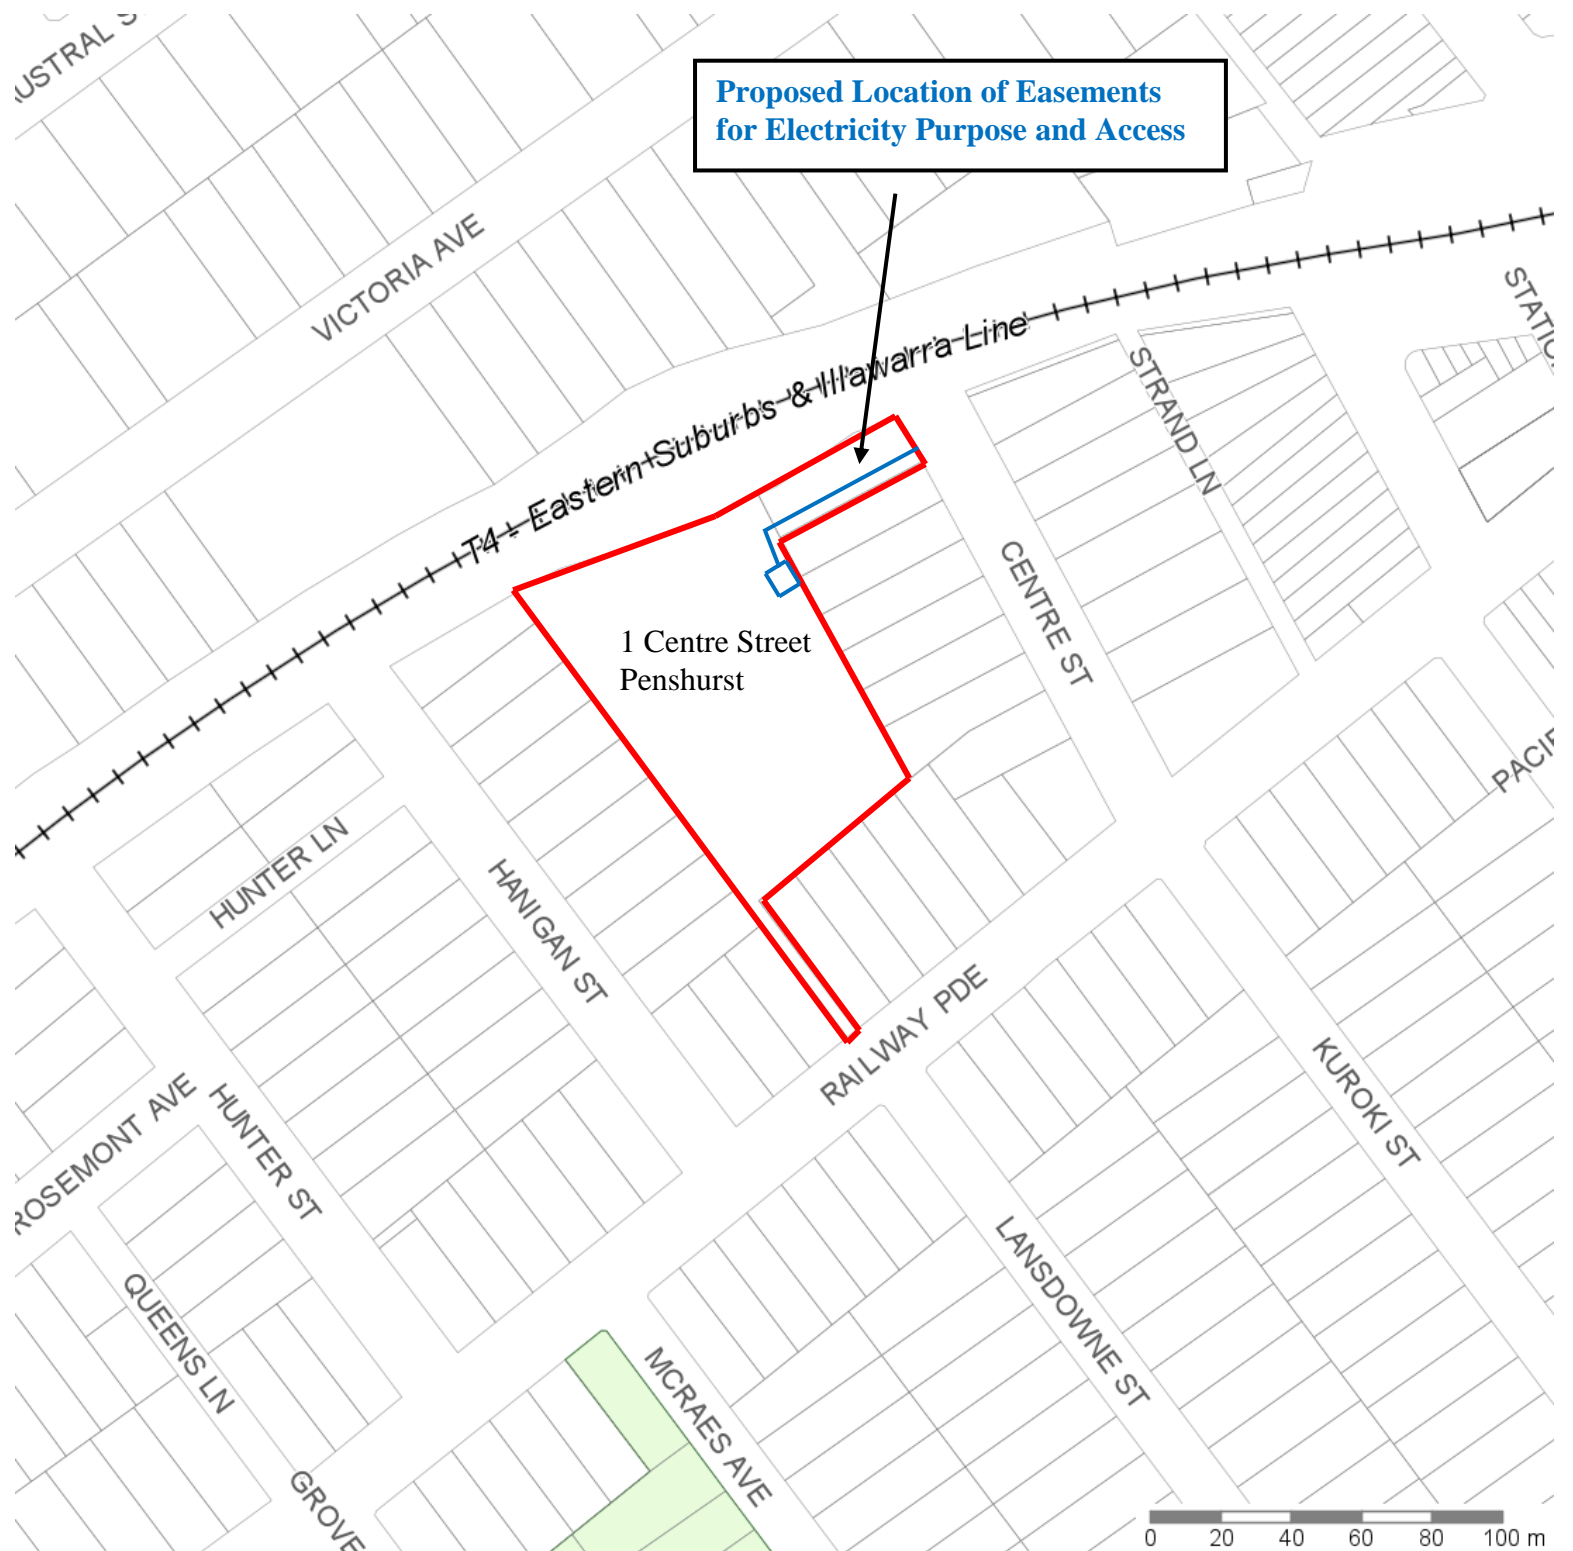

1 Centre Street
Penshurst

