


WORONORA PARADE

NOTE:
SITE AREA -
1011.6M² BY TITLE
1012.7M² BY SURVEY

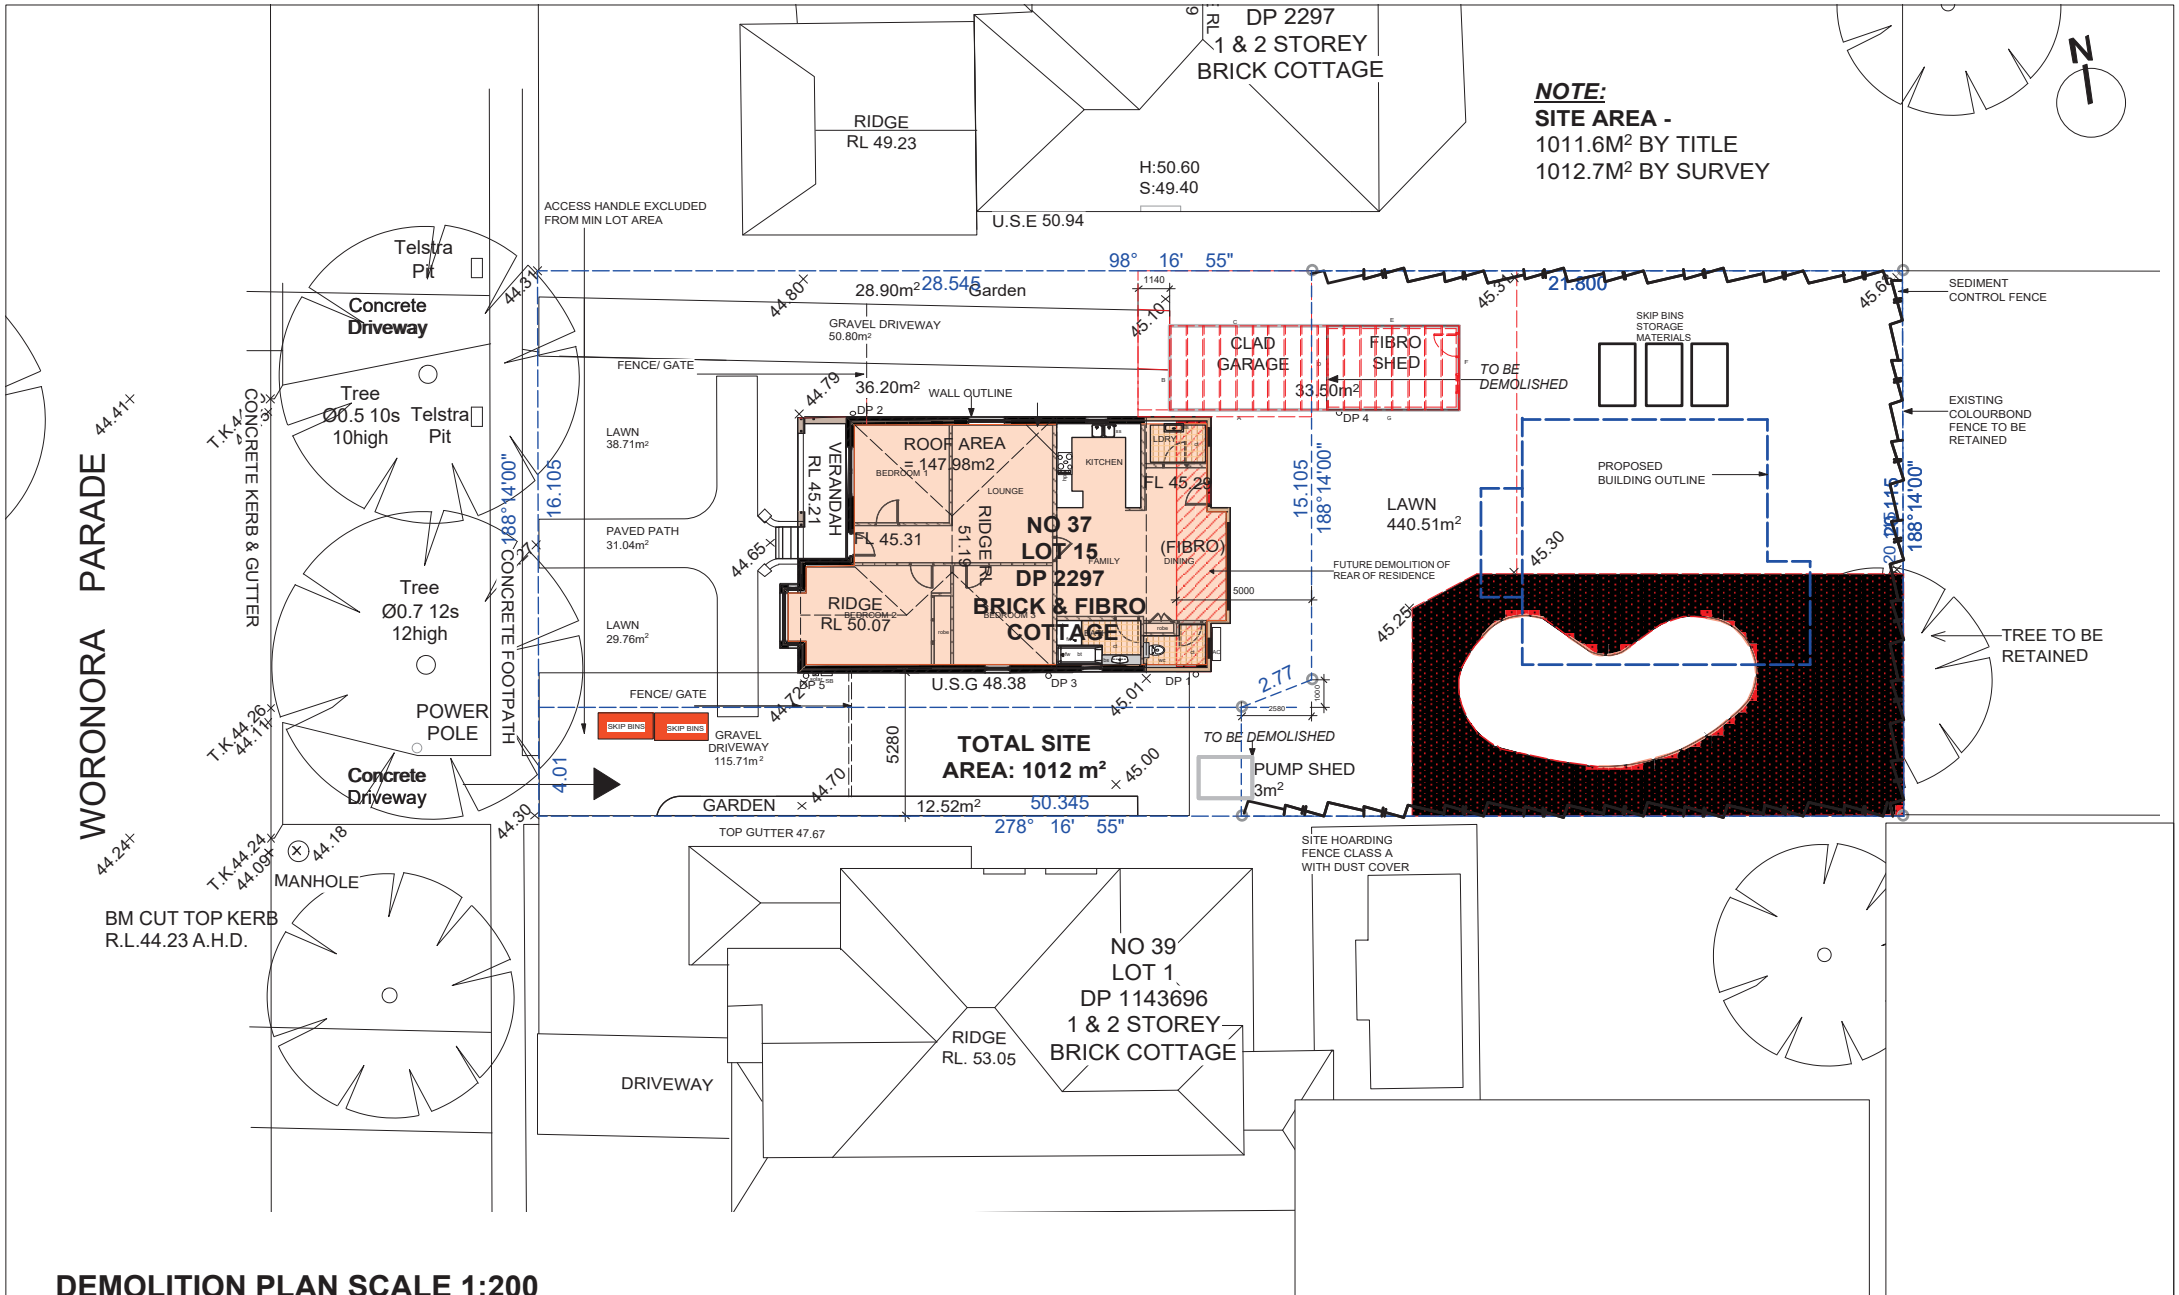

DEMOLITION PLAN SCALE 1:200



FOR DA SUBMISSION

E	5/10/18	AMENDMENTS FOR DA SUBDIVISION APPLICATION
D	10/7/18	FOR DA SUBMISSION APPLICATION
C	24/4/18	FOR DA SUBMISSION
B	28/3/18	FOR CONSULTANT CO-ORDINATION
A	13/3/18	FOR DEVELOPMENT APPLICATION
No.	Date	Issue Notes

Consultant / Notes:
SURVEY BY S.J. DIXON SURVEYORS PTY LTD
SUITE 16, 2ND FLOOR 17 SURF RD, CRONULLA, 2230
TEL: (02) 9523 3586 FAX: (02) 9523 0409

COPYRIGHT:
THIS DRAWING IS THE PROPERTY OF LYLE MARSHALL AND PARTNERS PTY LTD AND MAY ONLY BE USED FOR THE PURPOSE FOR WHICH IT WAS COMMISSIONED & IN ACCORDANCE WITH THE TERMS OF ENGAGEMENT FOR THAT COMMISSION. UNAUTHORIZED USE OF THIS DRAWING IS PROHIBITED.

Lyle Marshall & Partners Pty Ltd
consulting engineers, transport and environmental planners & architects
MEMBER ASSOCIATION OF PROFESSIONAL ENGINEERS AUSTRALIA

Suite 31
401 Pacific Hwy
Artarmon nsw 2064

phone: (02) 9434 0084
fax: (02) 9434 0082
email: lyle@lylemarshall.com.au
web: www.lylemarshallandassociates.com.au

Client: **GREGORY VELLA**
PROPOSED RESIDENTIAL SUBDIVISION
37 WORONORA PARADE OATLEY
DEMOLITION PLAN

Design By EMMC	Job No. 5141-17
Drawn By EMMC	Scale 1:200 @A3
Reviewed By EMMC	Date 05.10.18
Passed By EMMC	Date of Issue
Sheet No. 17 of	Issue E