

FRONT- WESTERN ELEVATION

1 : 100



BACK- EASTERN ELEVATION

1 : 100

MITZ DESIGN

MOBILE: 0412 341 007

NOTE:
Do not scale off drawings, use scaled measurements. All measurements to be confirmed on site prior to commencement of any works.

© Copyright.
This plan is subject to copyright and remains the property of Mitz Design. The plans must not be used, copied, edited, reproduced, disseminated or redistributed, in whole or part without the prior written consent of Mitz Design.

REVISION:

REV	DESCRIPTION	DATE

NORTH:

CLIENT:
MR & MRS TIRICOVSKI

SITE ADDRESS:
47 KYLE PARADE, KYLE BAY

COUNCIL:
Council

SHEET NAME:
ELEVATIONS

DRAWN BY:
R.D.


SCALE:
1 : 100

CHECKED:
M.P.

DATE:
29-01-2021


PROJECT NO:
20193

DRAWING NO:
10

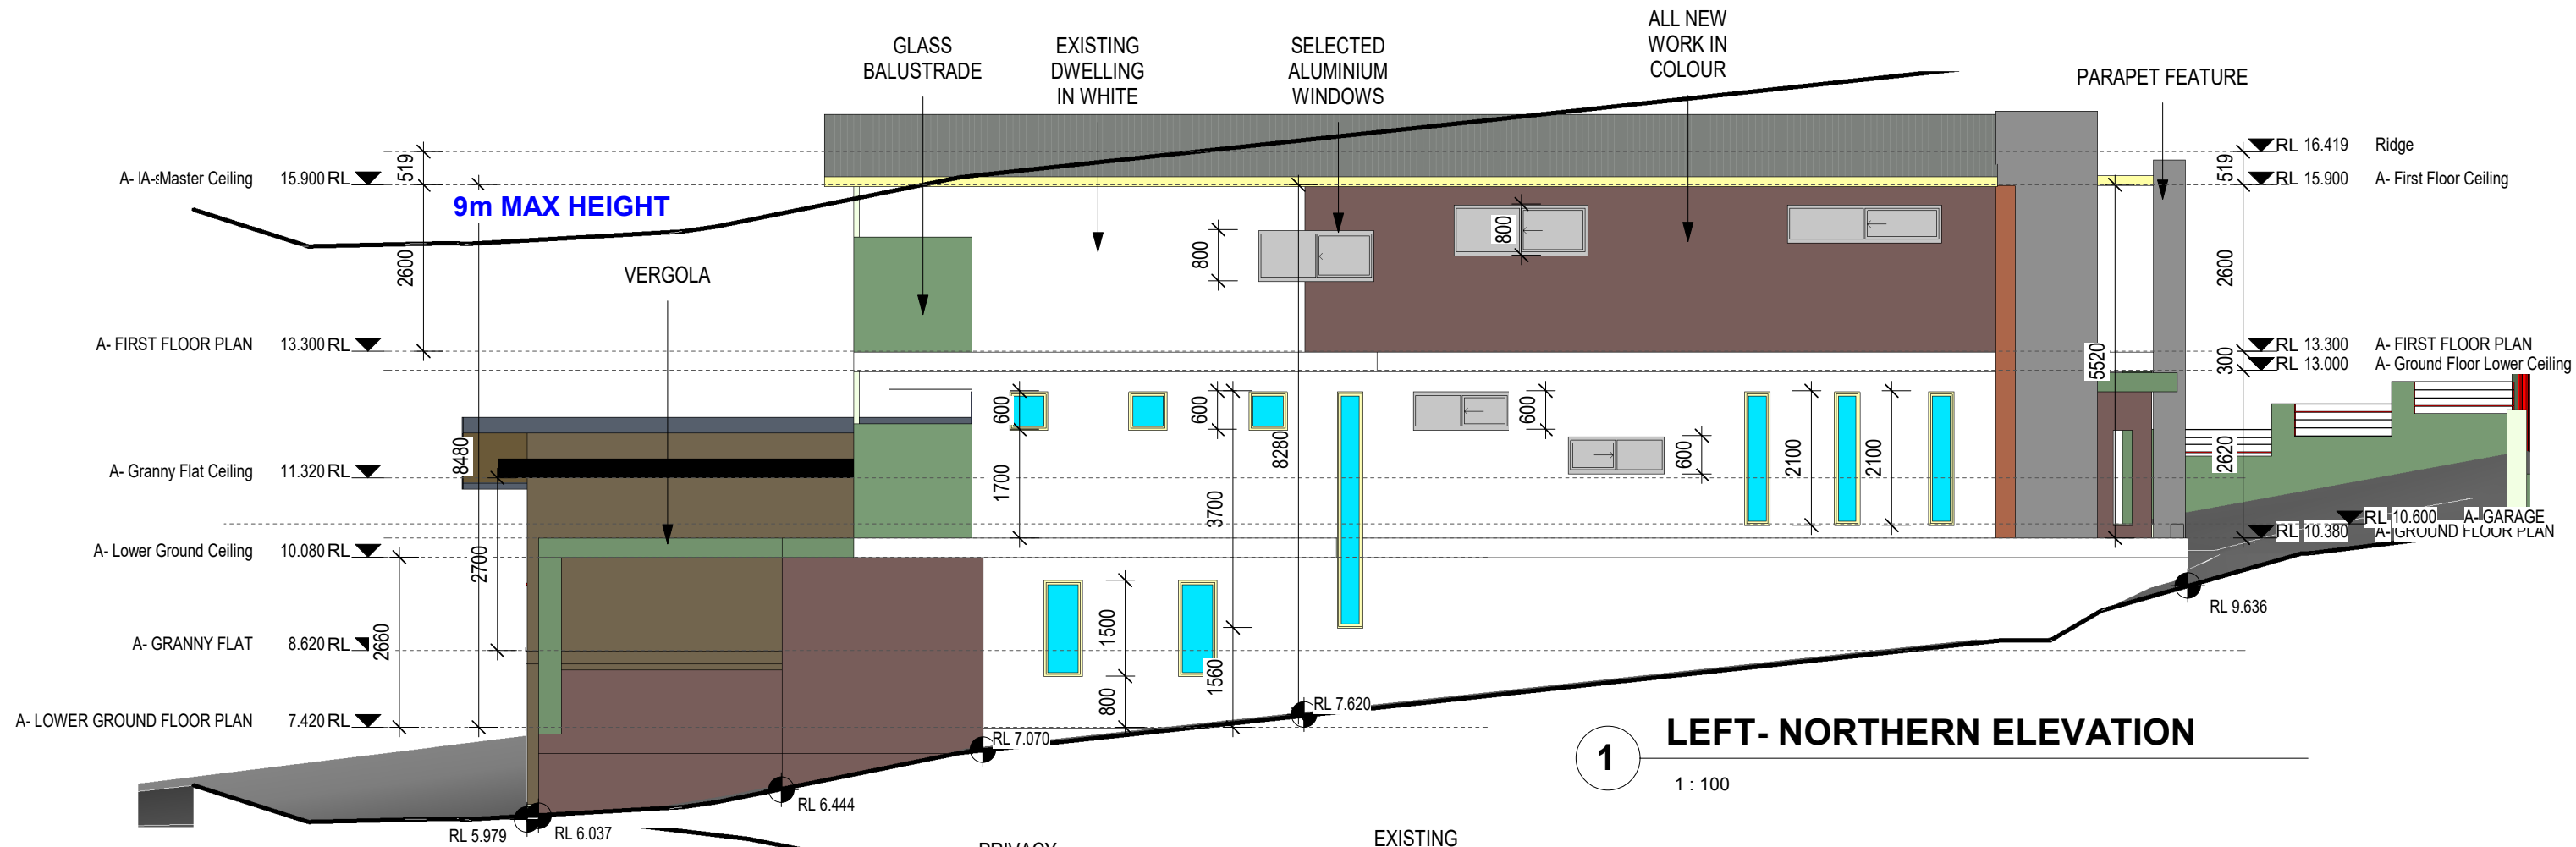

1 LEFT-NORTHERN ELEVATION

1 : 100

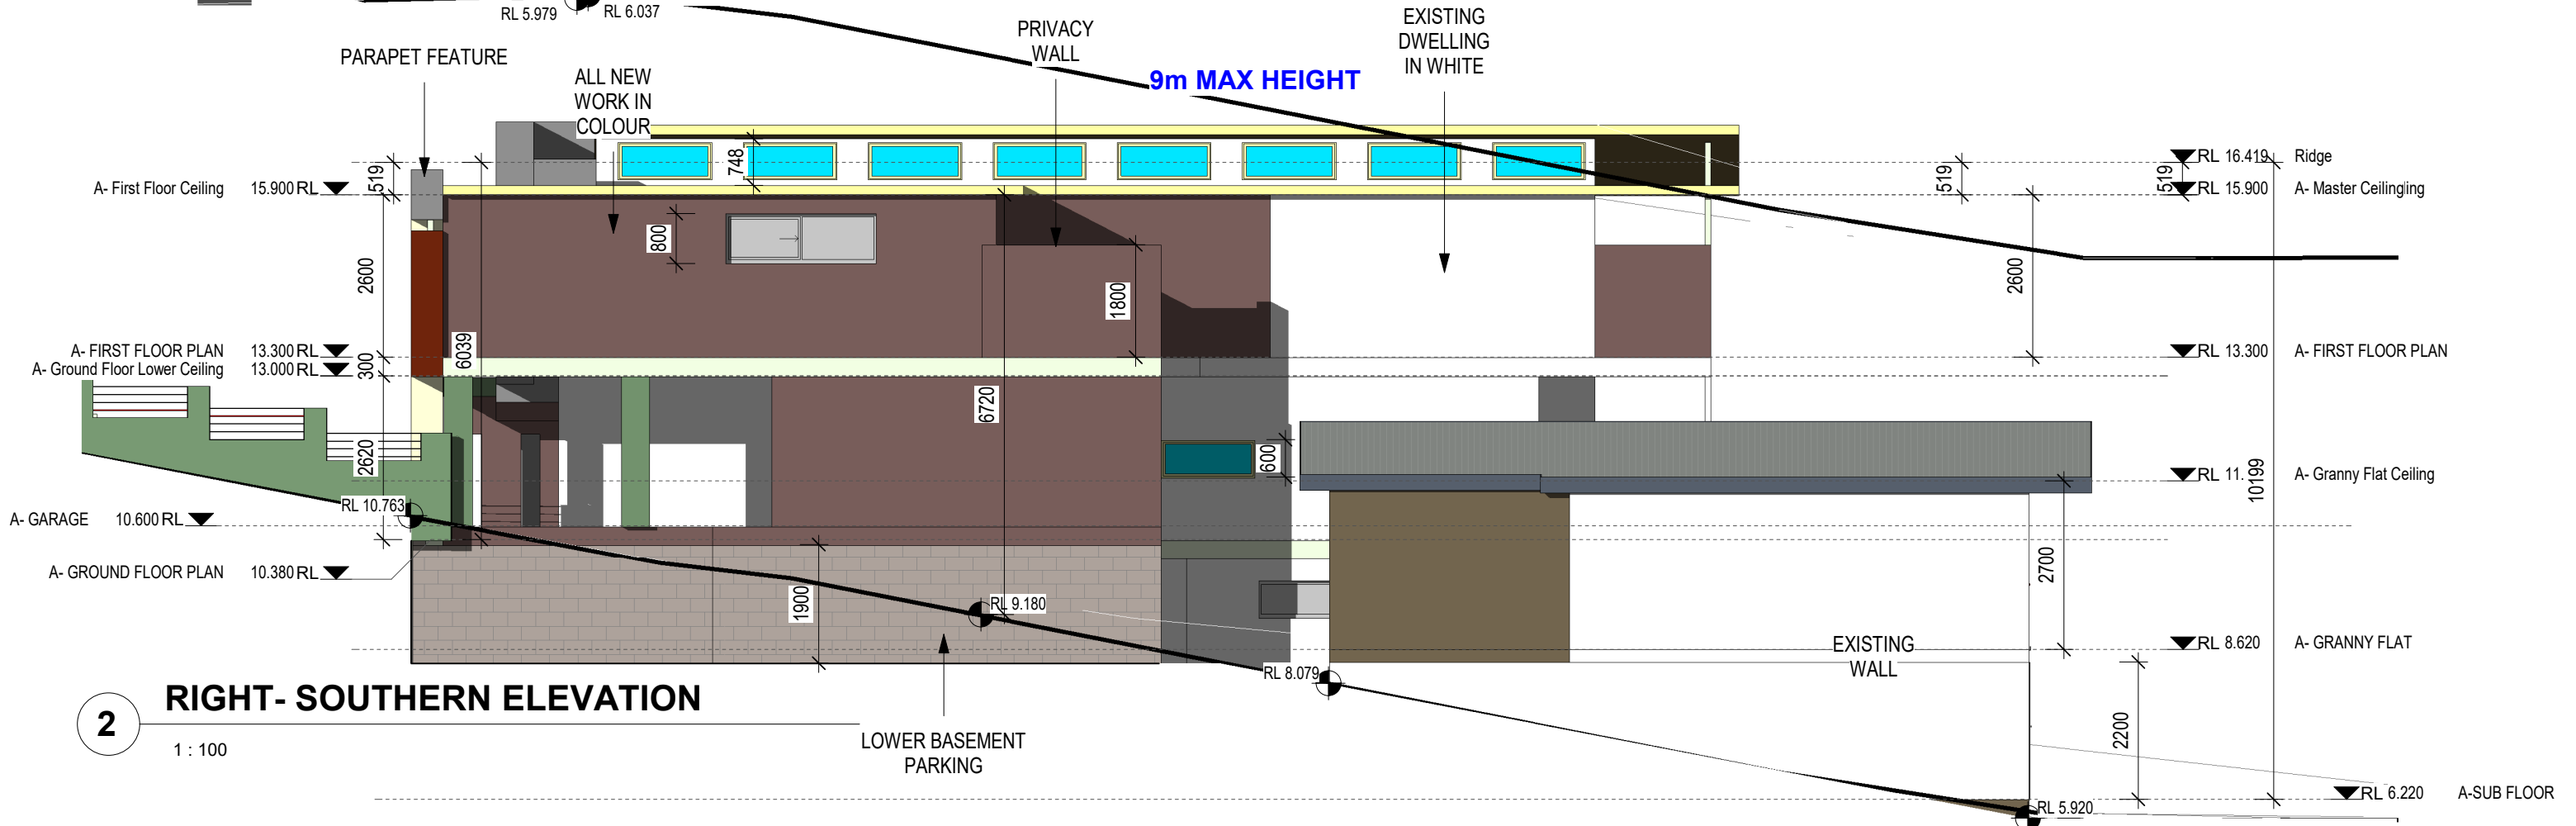

2 RIGHT-SOUTHERN ELEVATION

1 : 100

MITZ DESIGN

MOBILE: 0412 341 007

NOTE:
Do not scale off drawings, use scaled measurements. All measurements to be confirmed on site prior to commencement of any works.

© Copyright.
This plan is subject to copyright and remains the property of Mitz Design. The plans must not be used, copied, edited, reproduced, disseminated or redistributed, in whole or part without the prior written consent of Mitz Design.

REVISION:		
REV	DESCRIPTION	DATE

NORTH:

CLIENT:
MR & MRS TIRICOVSKI

SITE ADDRESS:
47 KYLE PARADE, KYLE BAY

COUNCIL:
Council

SHEET NAME:
ELEVATIONS

DRAWN BY:
R.D.


CHECKED:
M.P.

SCALE:
1 : 100


DATE:
29-01-2021

PROJECT NO:
20193


DRAWING NO:
11

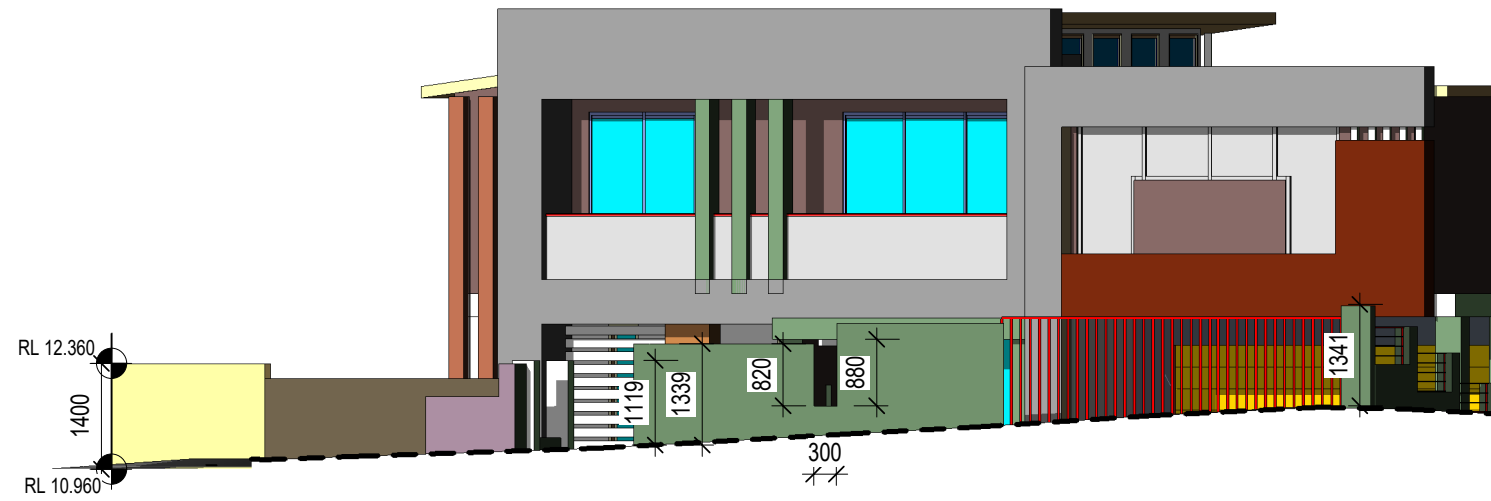

1 FENCE- FRONT
1 : 100

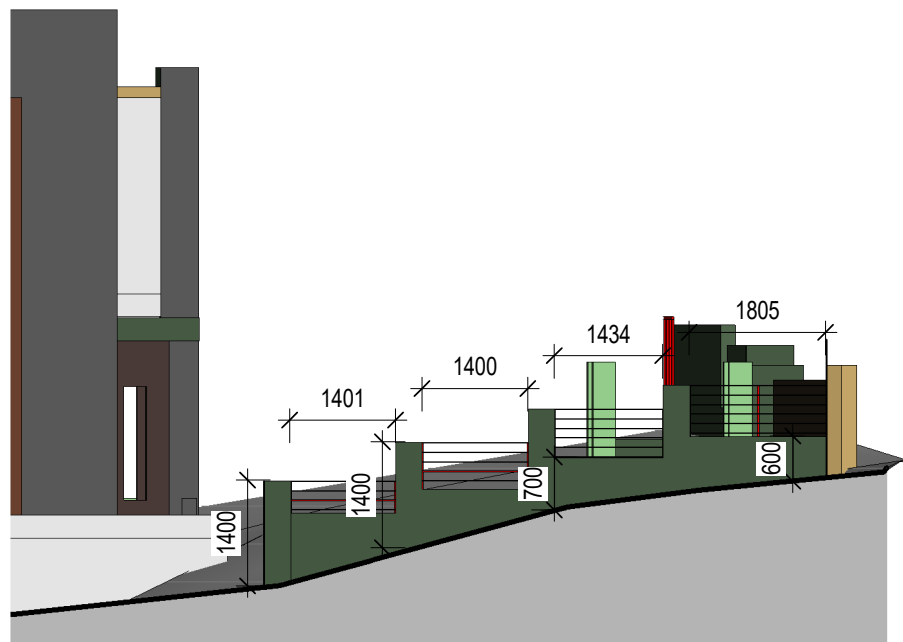

2 FENCE- LEFT
1 : 100

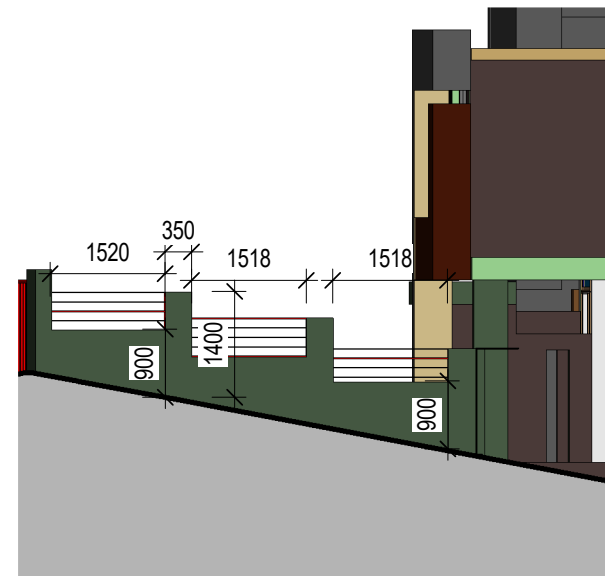

3 FENCE- RIGHT
1 : 100

MITZ DESIGN

MOBILE: 0412 341 007

NOTE:

Do not scale off drawings, use scaled measurements. All measurements to be confirmed on site prior to commencement of any works.

© Copyright.
This plan is subject to copyright and remains the property of Mitz Design. The plans must not be used, copied, edited, reproduced, disseminated or redistributed, in whole or part without the prior written consent of Mitz Design.

REVISION:

REV	DESCRIPTION	DATE

NORTH:

CLIENT:

MR & MRS TIRICOVSKI

SITE ADDRESS:

47 KYLE PARADE, KYLE BAY

COUNCIL:

Council

SHEET NAME:

FENCE ELEVATIONS

DRAWN BY:

R.D

SCALE:

1 : 100

CHECKED:

M.P

DATE:

29-01-2021

PROJECT NO:

20193

DRAWING NO:

12