


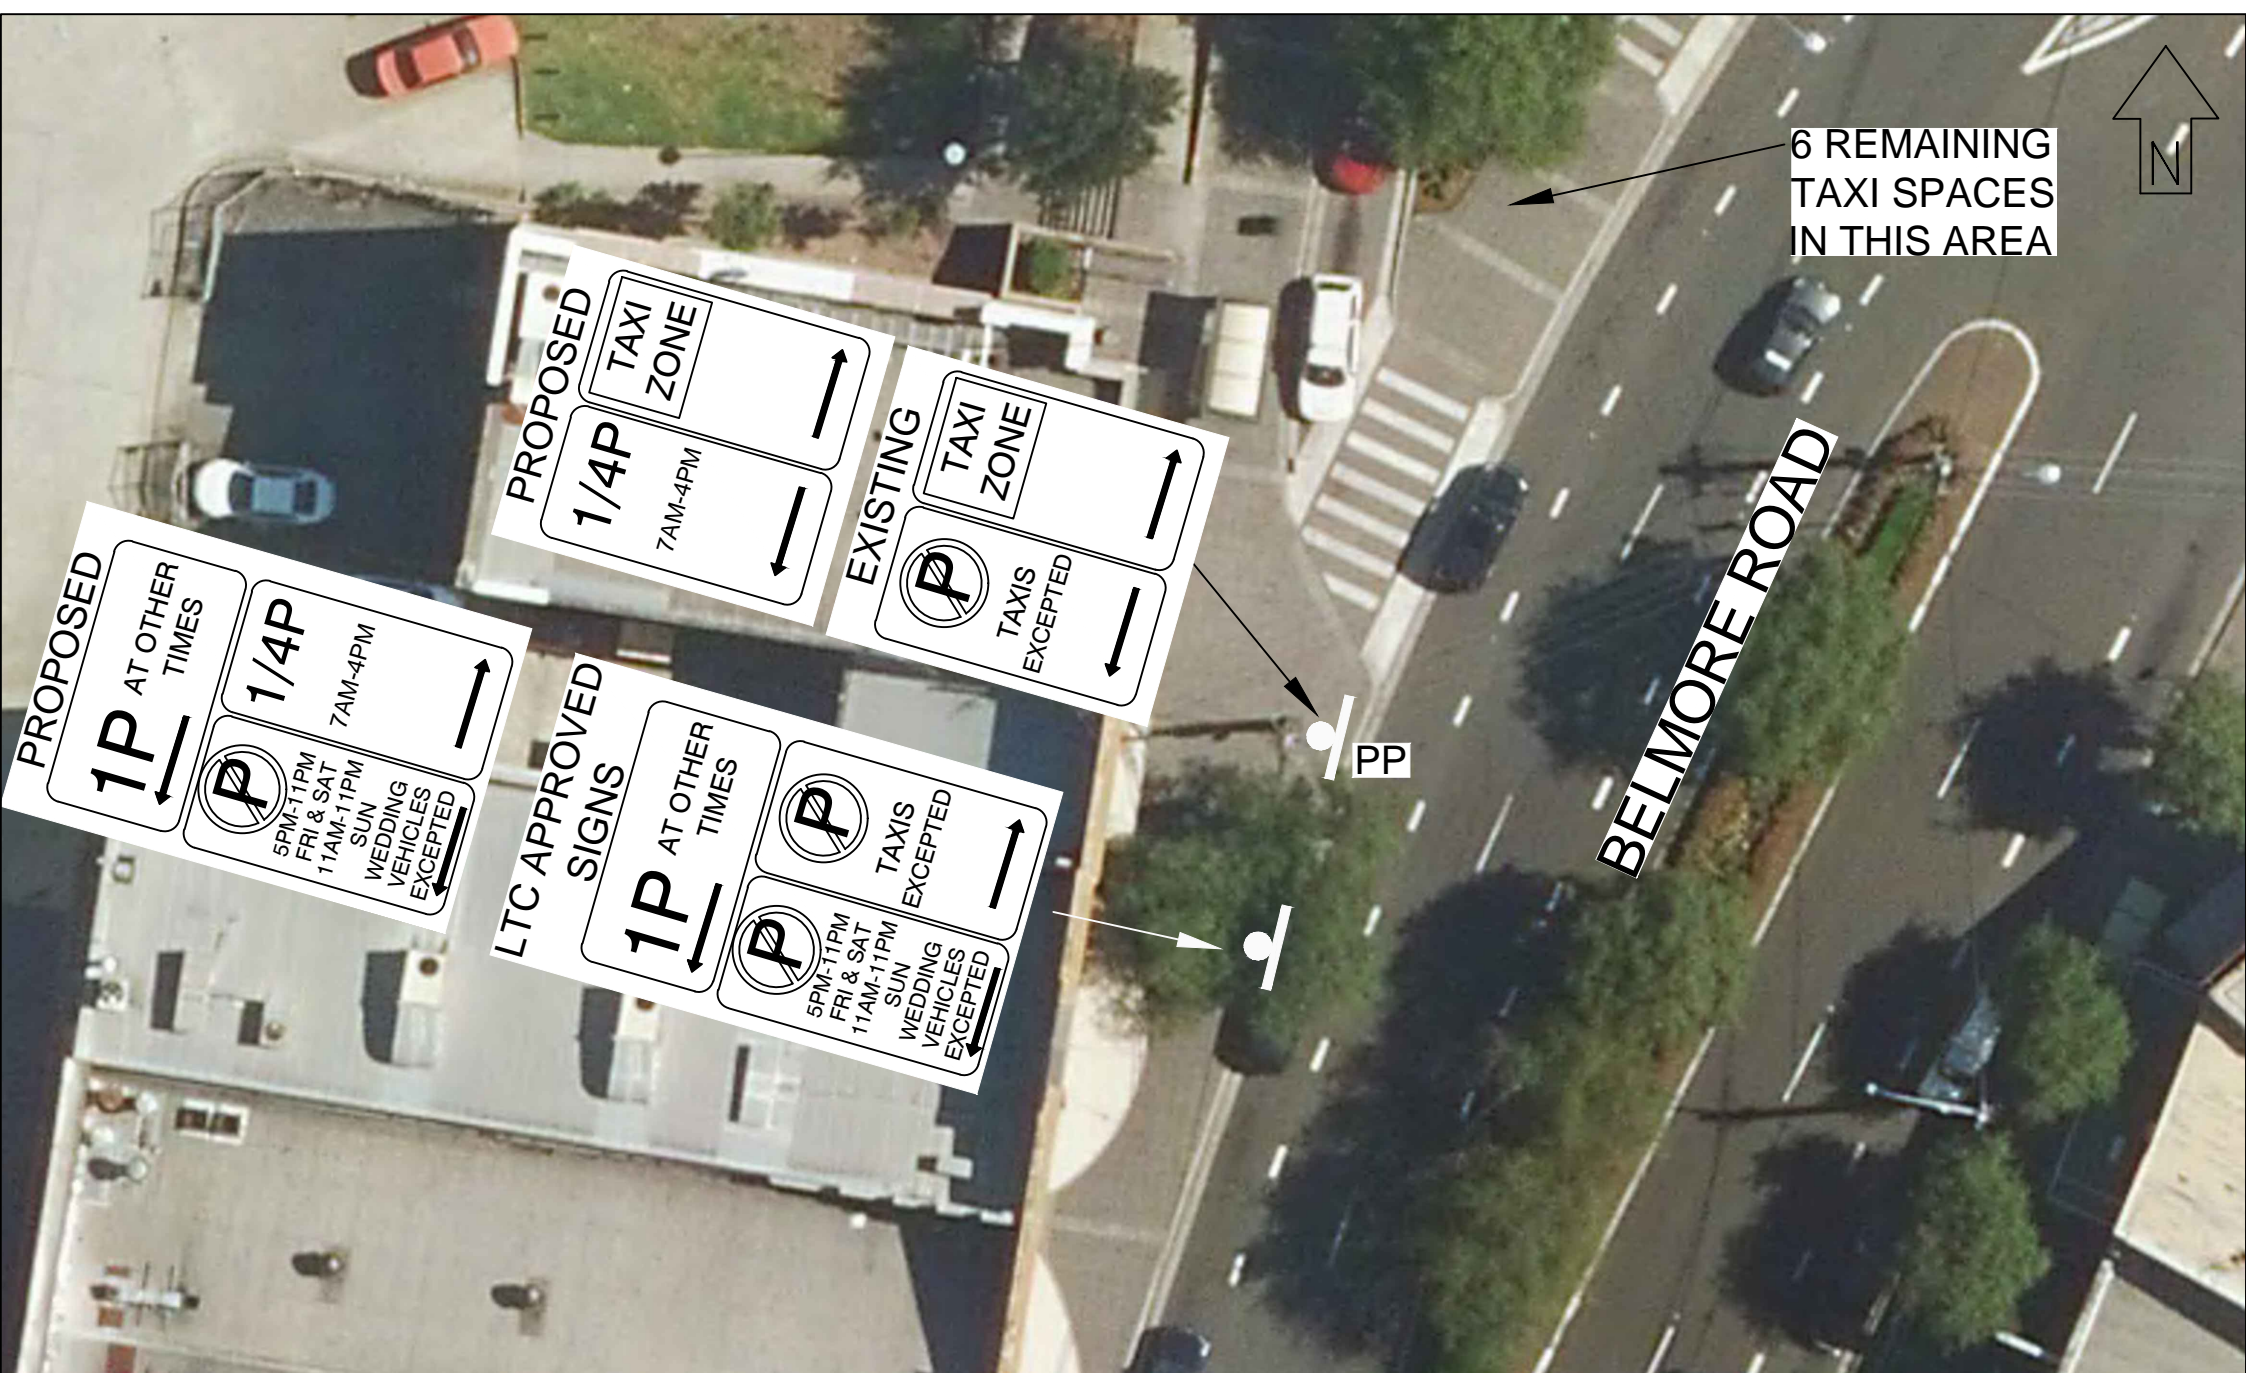


6 REMAINING TAXI SPACES IN THIS AREA

BELMORE ROAD



DATUM		SURVEYED	PC	16-6-21		Belmore Road, Riverwood Proposed Parking Changes		
SCALE AT A4		DESIGNED	PC	16-6-21		FILE NO. M:/Reg/TC	DRG. No. TC2319	SHT 1 OF 1
NTS		CHECKED	GM	16-6-21				