
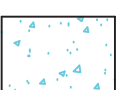


PAVEMENT DETAILS
 PAVEMENT SHOWN THUS

-  TO CONSIST OF 40mm A.C.10 ON MIN 120mm D.G.B.20 ON 130mm CRUSHED SANDSTONE PAD OR SUITABLE COMPACTED BASECOURSE
-  CONCRETE DRIVEWAY TO BE 130mm THICK SL82 MESH 32MPa


ALL PAVEMENT WORKS ARE TO BE TO THE SATISFACTION OF COUNCILS SUPERVISING ENGINEER
 ALL PAVEMENT DETAILS SUBJECT TO GEOTECH INVESTIGATION


NO
ENTRY

VEHICLES
OVER 6.6m

CONCEPT ONLY
 SUBJECT TO FINAL SURVEY & DESIGN


SEE SHEET 3

REVISION DETAILS				APPROVED	DATE
PROPOSED PUBLIC ROAD TAYLORS RESERVE LUGARNO					
		CAUTION BEFORE EXCAVATION FOR LEGAL REASONS ALL SERVICE PLANS MUST BE ON SITE AT ALL TIMES DURING CONSTRUCTION. OBTAIN UPDATED SERVICE PLANS PRIOR TO COMMENCEMENT CALL "DIAL BEFORE YOU DIG" 1100			SURVEYED DESIGNED AG NOV18 CHECKED APPROVED
		SERVICE PLANS DATED 14-11-18			SCALE AT A1 SCALE AT A3
SEQUENCE No.	TRIM No.	DATUM	SCALE AT A1	SCALE AT A3	
-	-	A.H.D.	1 : 200	1 : 400	
FILE No.	DRG. No. U736	SHT 1 OF 3	REV.		

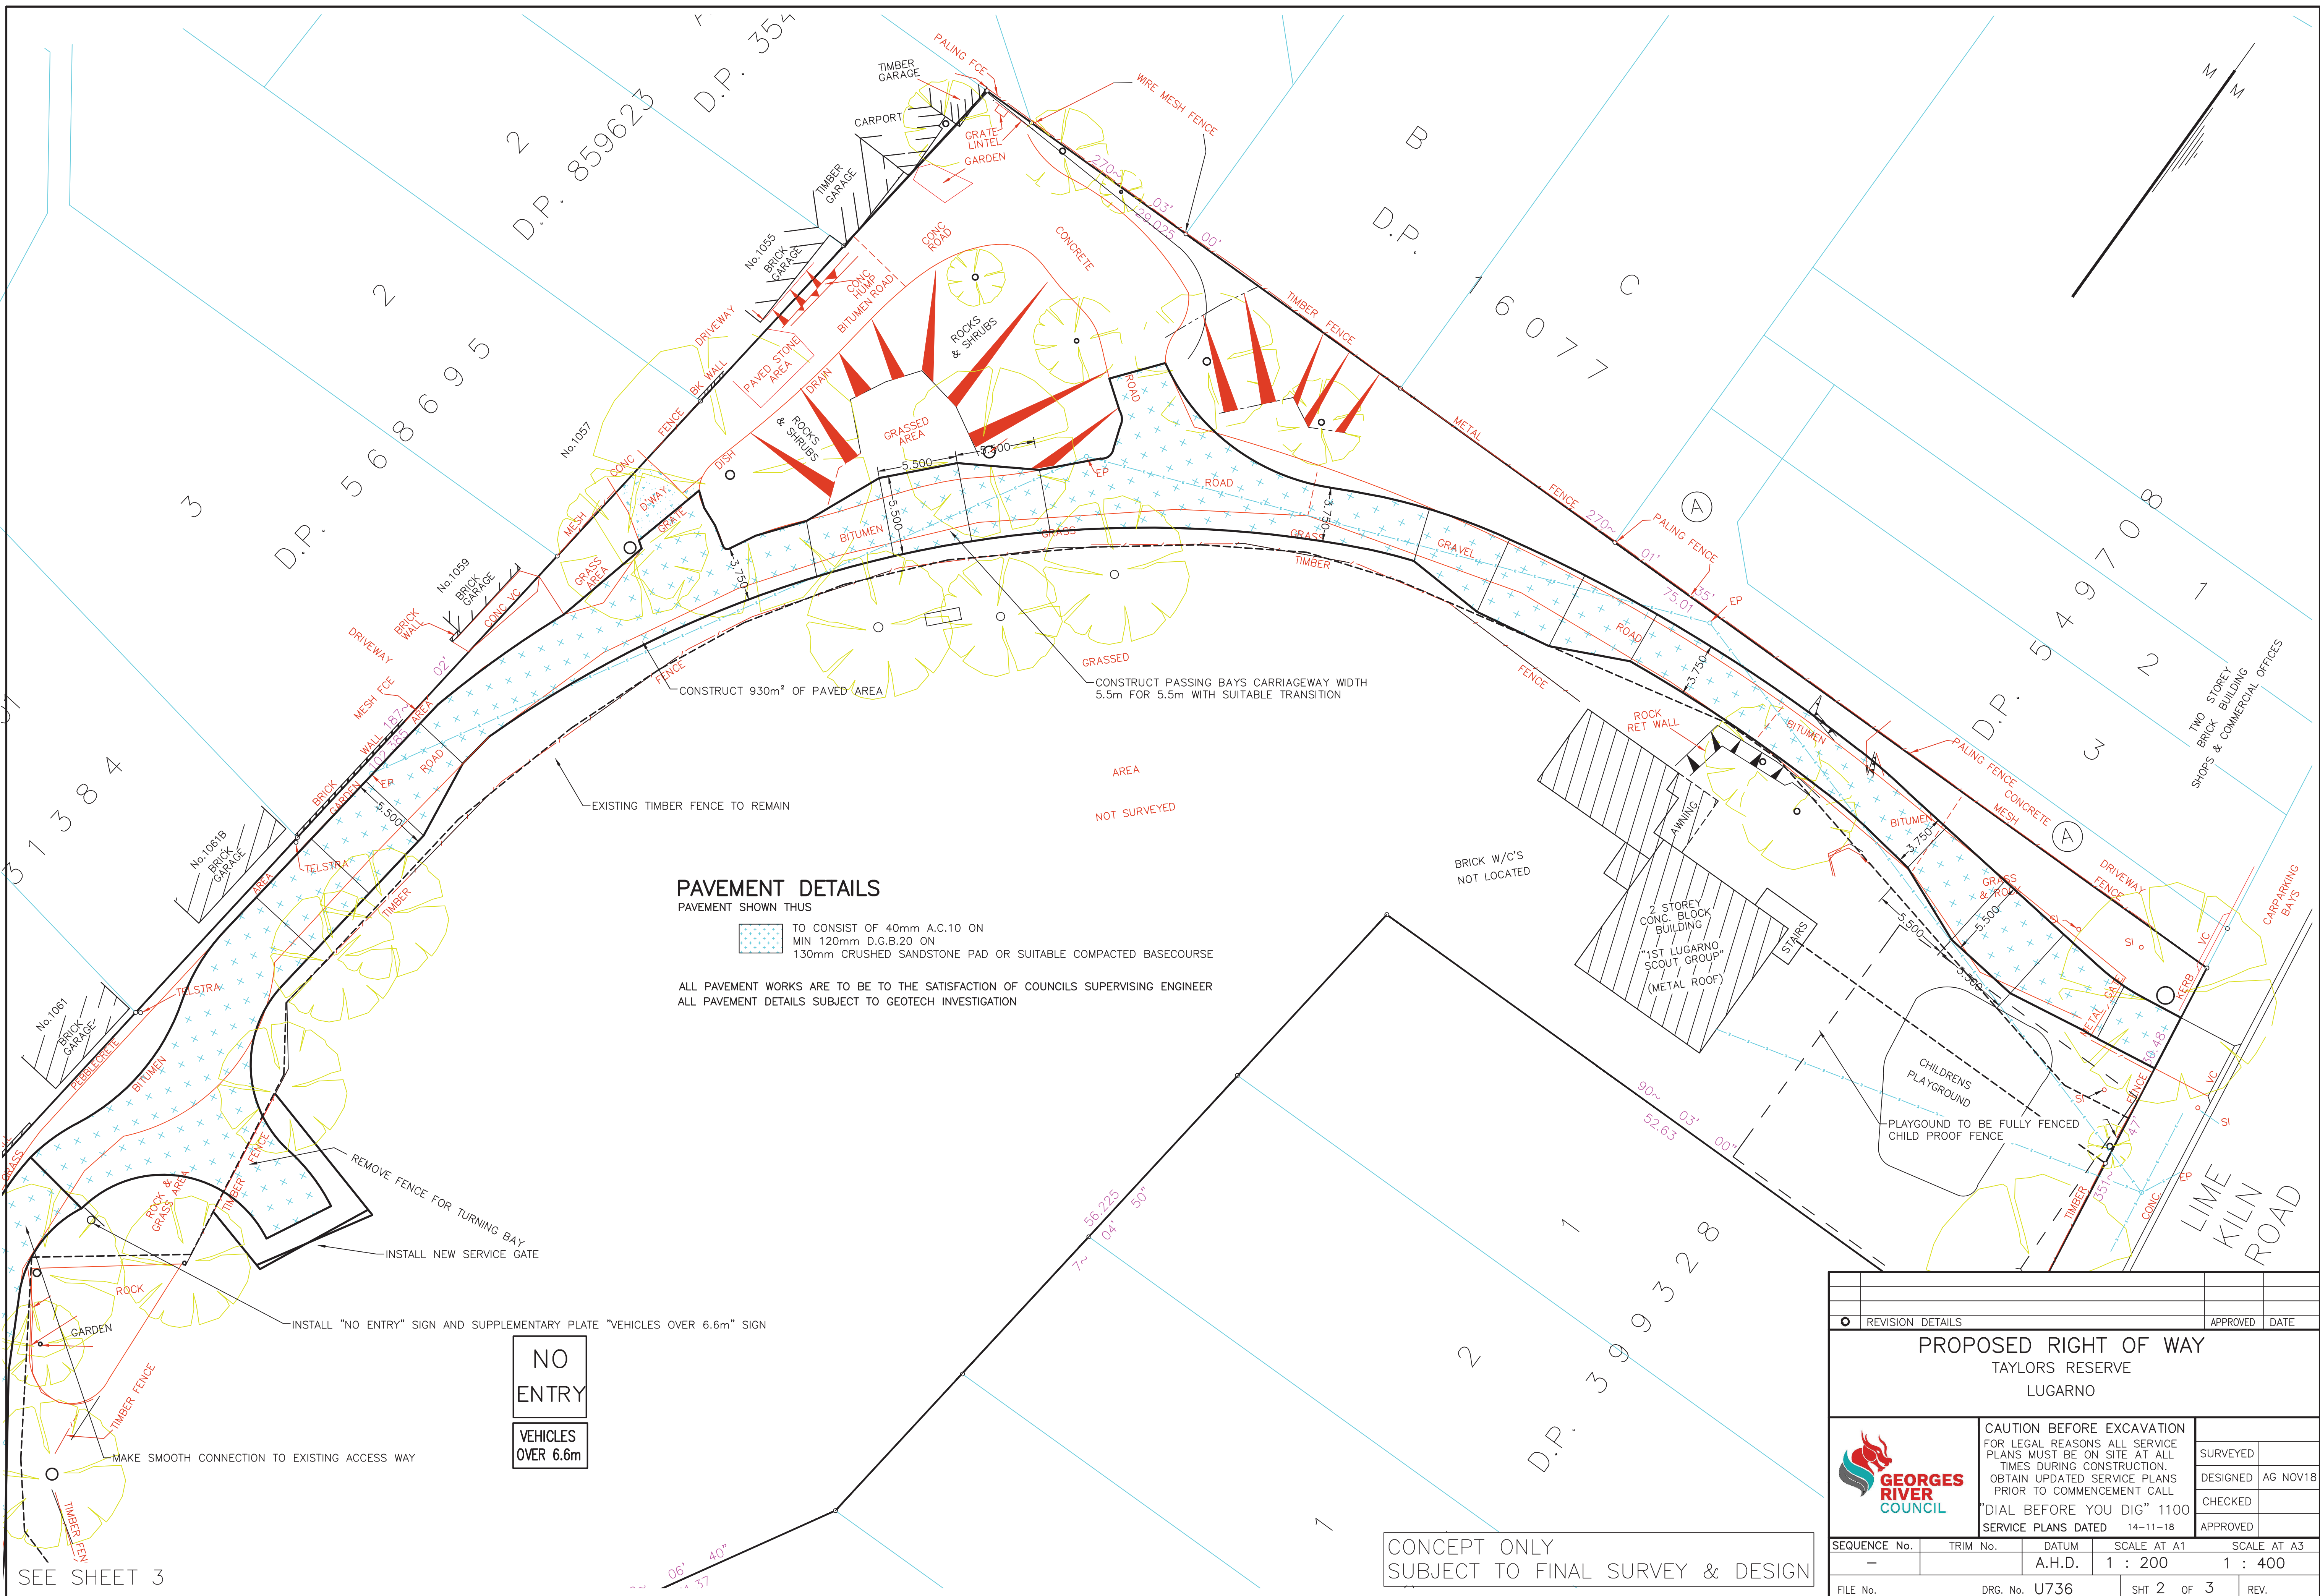

PAVEMENT DETAILS

PAVEMENT SHOWN THUS


-  TO CONSIST OF 40mm A.C.10 ON
- MIN 120mm D.G.B.20 ON
- 130mm CRUSHED SANDSTONE PAD OR SUITABLE COMPACTED BASECOURSE

ALL PAVEMENT WORKS ARE TO BE TO THE SATISFACTION OF COUNCILS SUPERVISING ENGINEER
 ALL PAVEMENT DETAILS SUBJECT TO GEOTECH INVESTIGATION

NO
ENTRY






VEHICLES
OVER 6.6m

CONCEPT ONLY
SUBJECT TO FINAL SURVEY & DESIGN

REVISION DETAILS		APPROVED	DATE
PROPOSED RIGHT OF WAY			
TAYLORS RESERVE			
LUGARNO			
	CAUTION BEFORE EXCAVATION FOR LEGAL REASONS ALL SERVICE PLANS MUST BE ON SITE AT ALL TIMES DURING CONSTRUCTION. OBTAIN UPDATED SERVICE PLANS PRIOR TO COMMENCEMENT CALL "DIAL BEFORE YOU DIG" 1100 SERVICE PLANS DATED 14-11-18		SURVEYED DESIGNED AG NOV18 CHECKED APPROVED
	SEQUENCE No.	TRIM No.	DATUM
	—	—	A.H.D.
	FILE No.	DRG. No. U736	SHT 2 OF 3
SCALE AT A1		SCALE AT A3	
1 : 200		1 : 400	

SEE SHEET 3

SEE SHEET 1 & 2

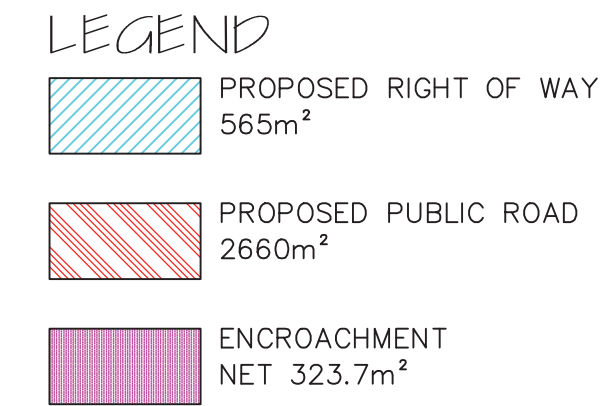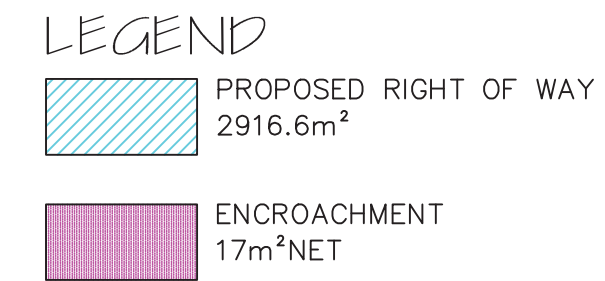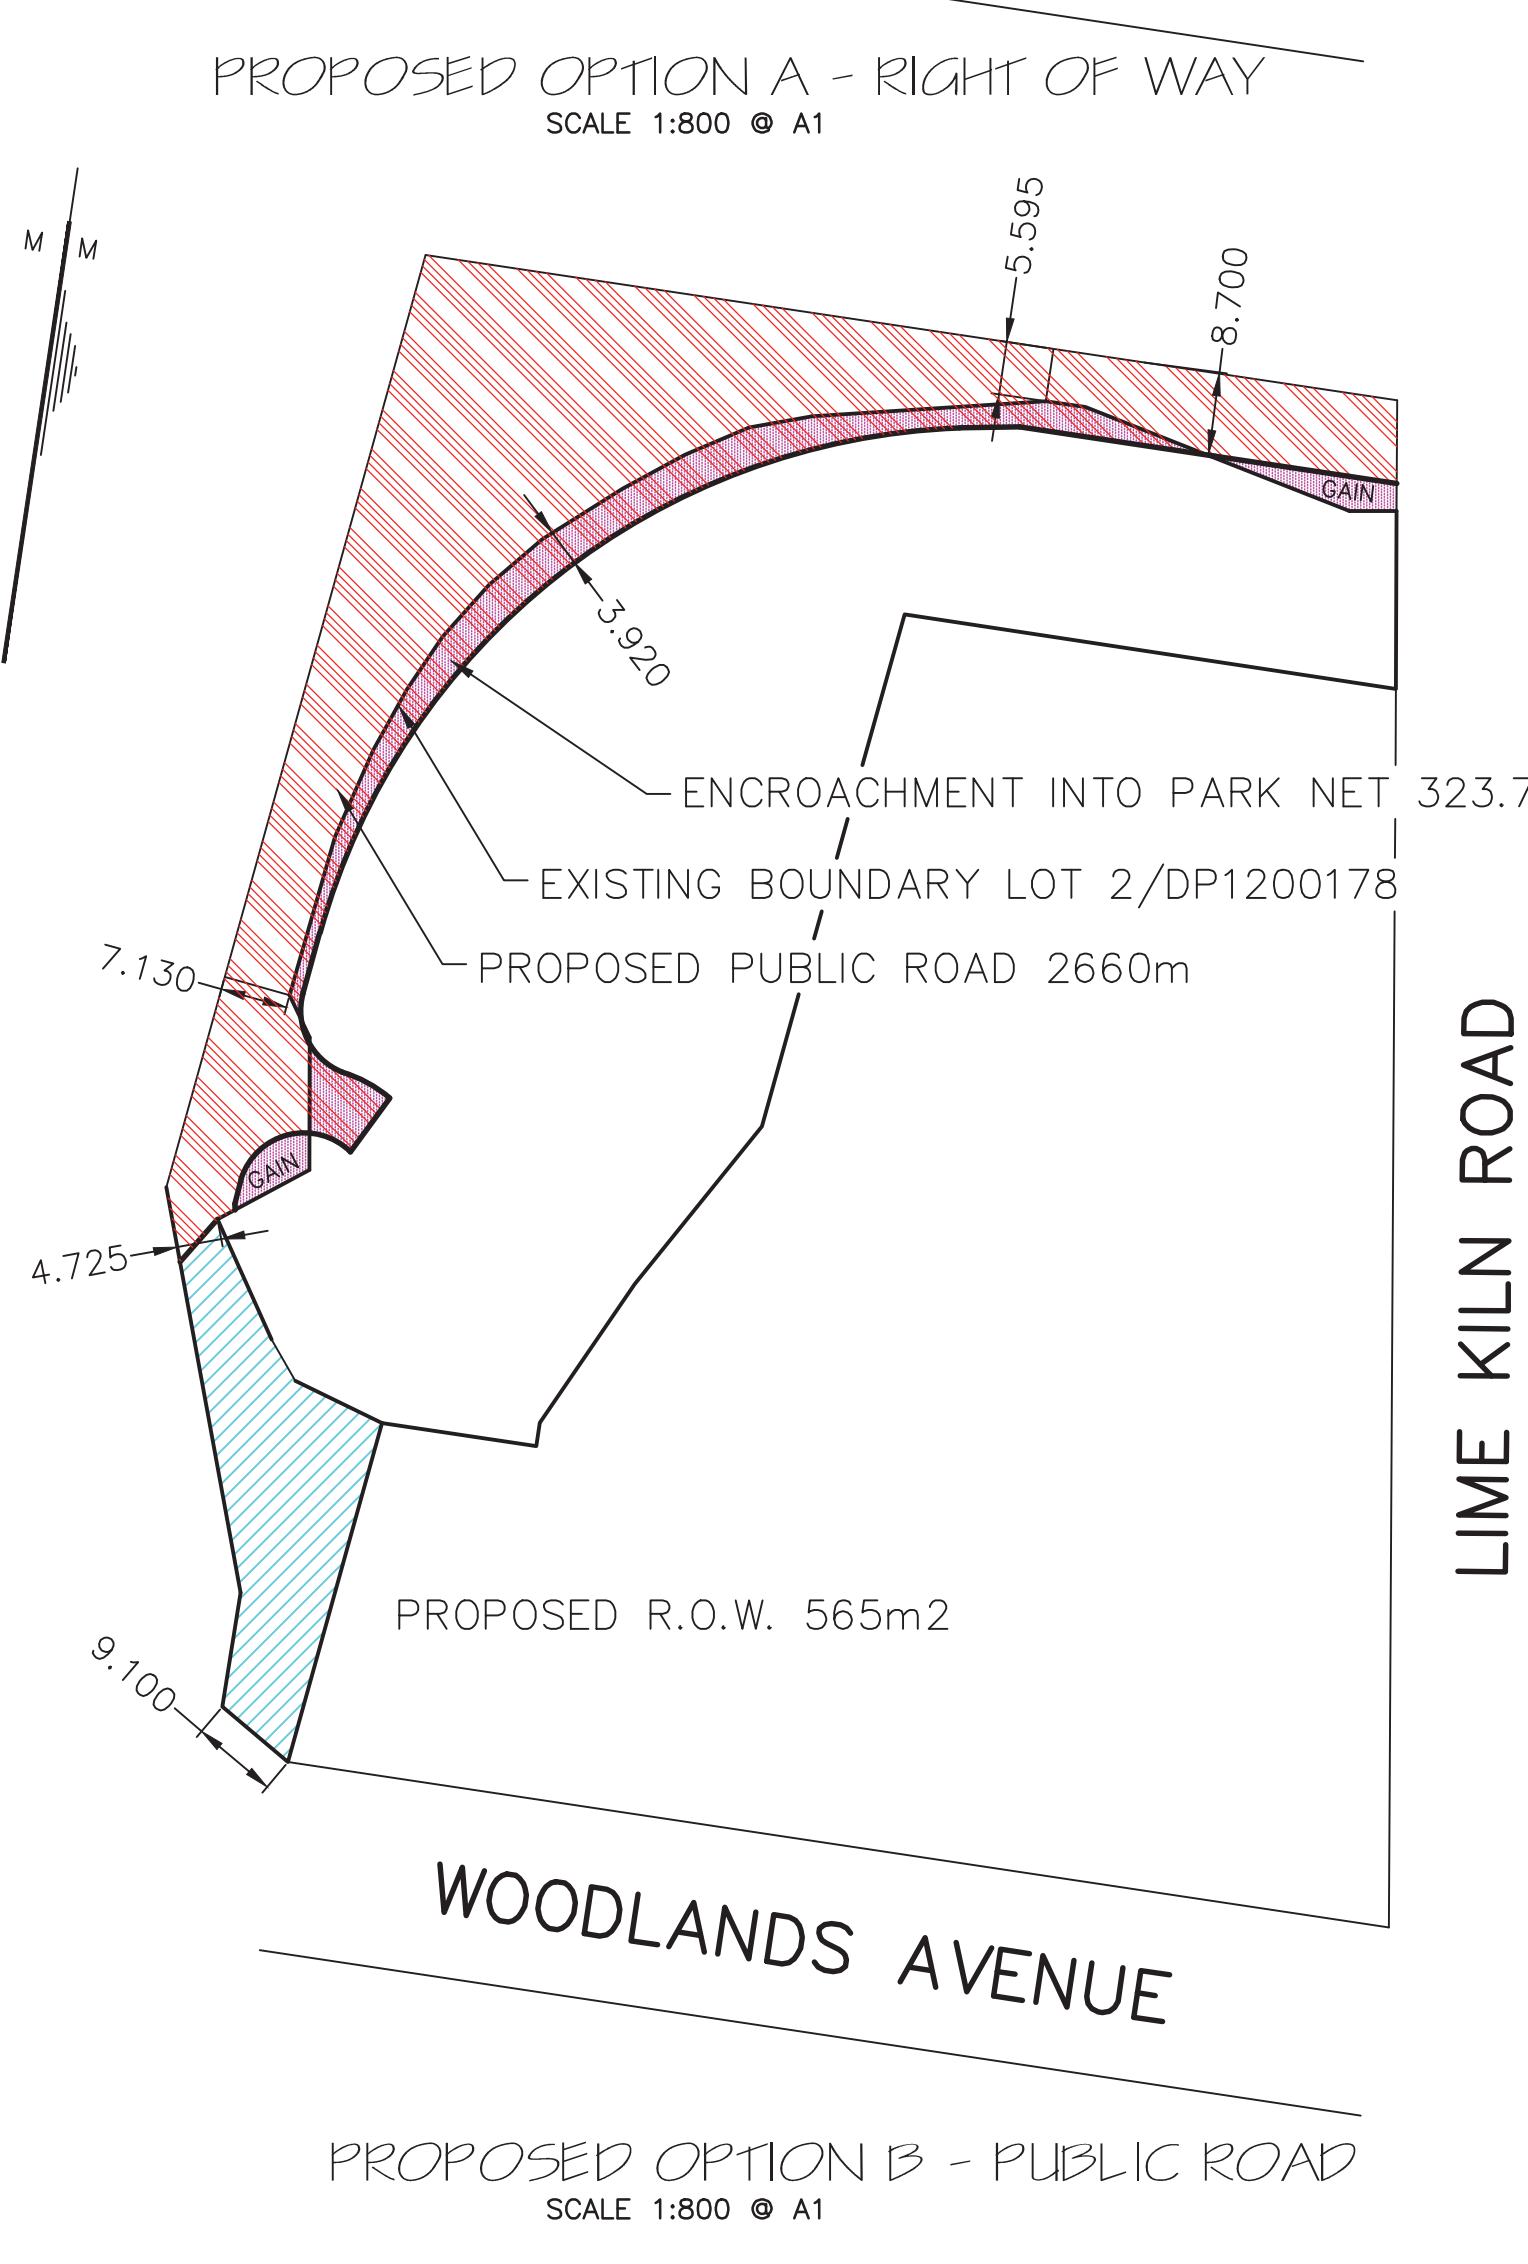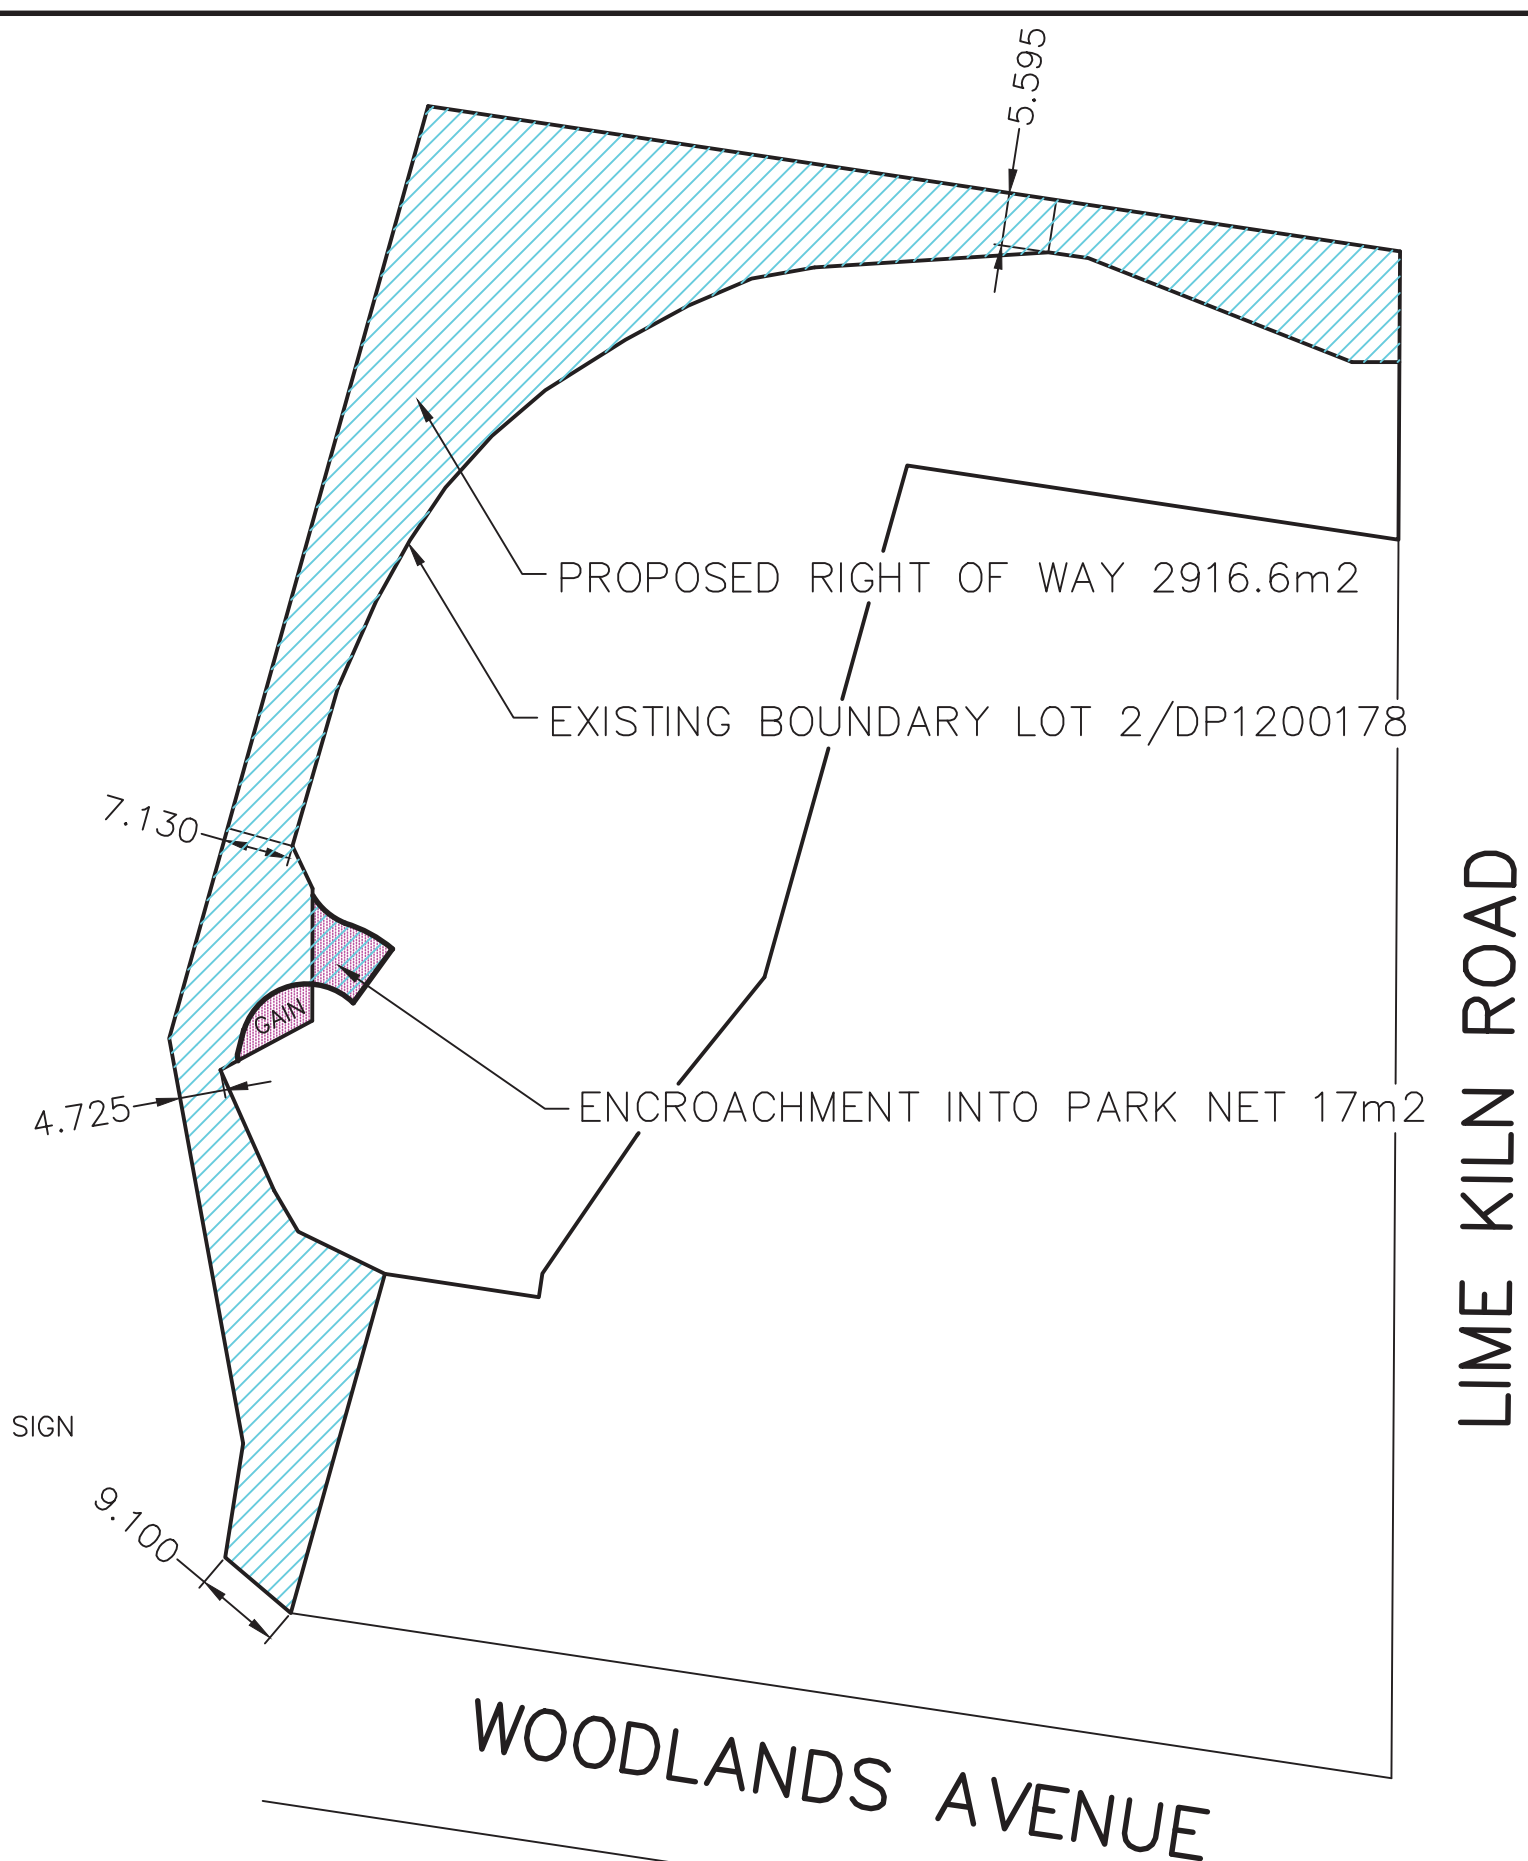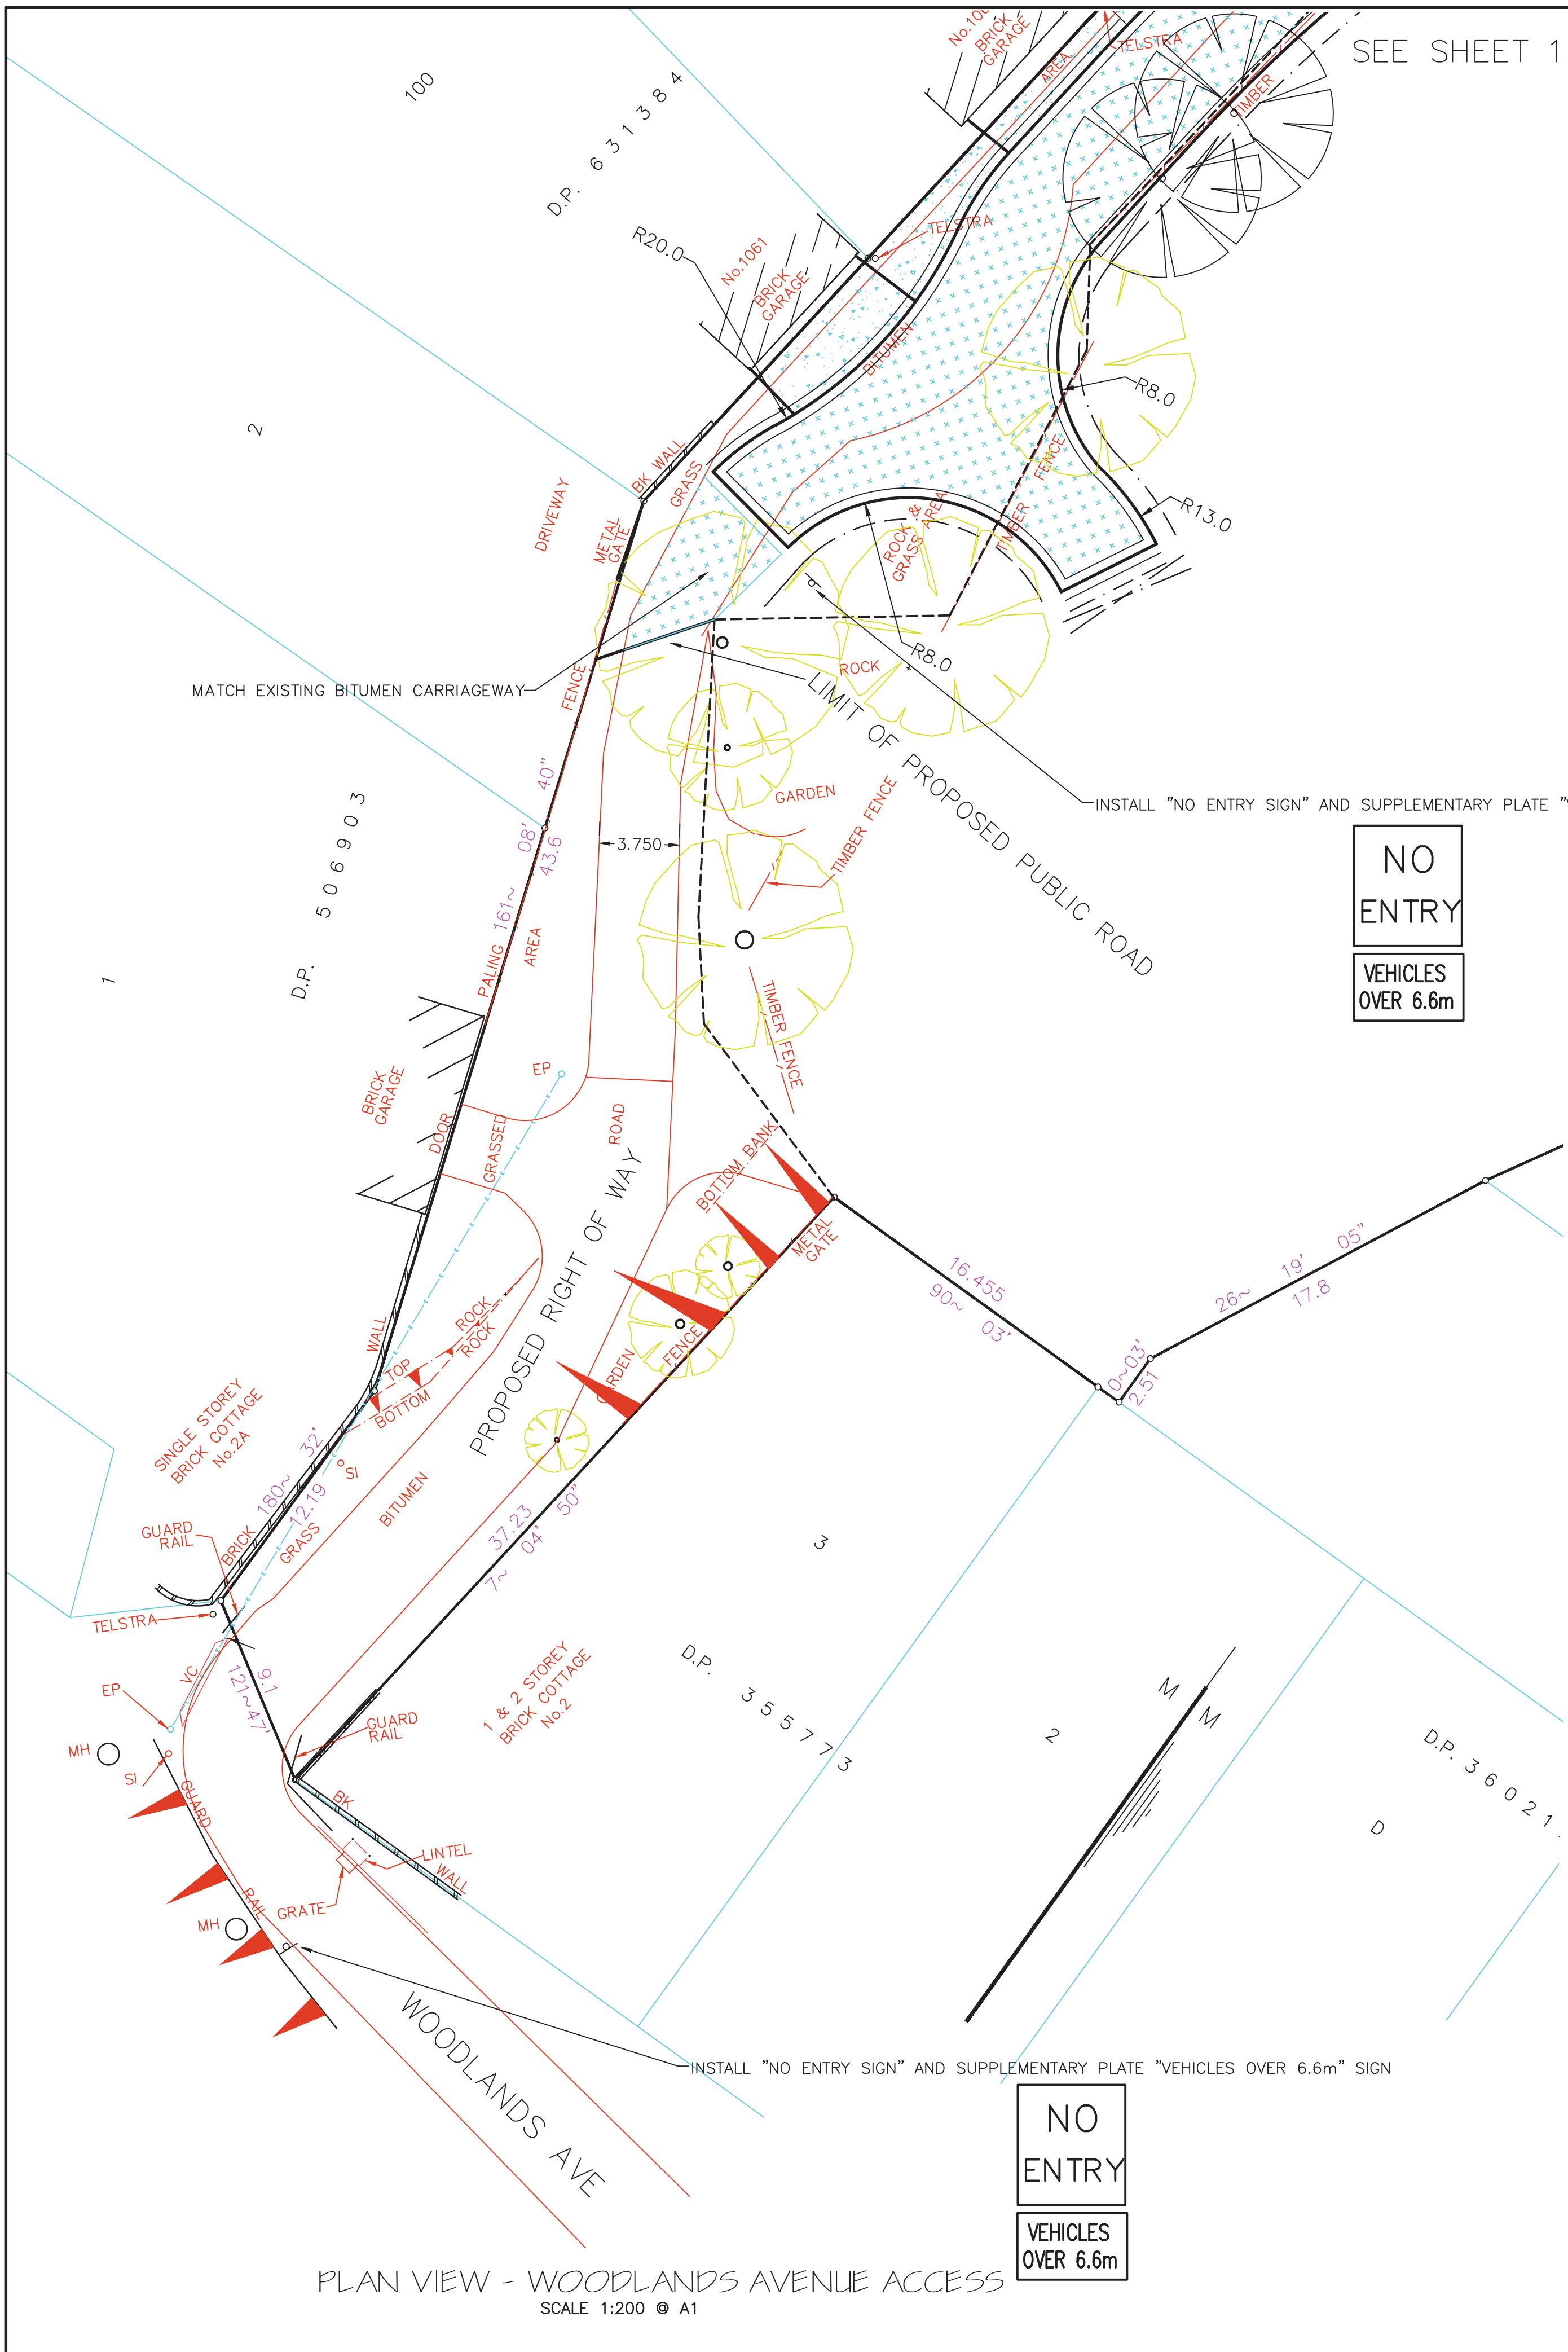

CONCEPT ONLY
SUBJECT TO FINAL SURVEY & DESIGN

SEQUENCE No.	TRIM No.	DATUM	SCALE AT A1	SCALE AT A3
		A.H.D.	AS SHOWN	
FILE No.	DRG. No. U736	SHT 3 OF 3	REV.	



CAUTION BEFORE EXCAVATION
FOR LEGAL REASONS ALL SERVICE
PLANS MUST BE ON SITE AT ALL
TIMES DURING CONSTRUCTION.
OBTAIN UPDATED SERVICE PLANS
PRIOR TO COMMENCEMENT CALL
"DIAL BEFORE YOU DIG" 1100
SERVICE PLANS DATED

SURVEYED	
DESIGNED	AG NOV18
CHECKED	
APPROVED	

PROPOSED RIGHT OF WAY & BOUNDARY
TAYLORS RESERVE
LUGARNO

REVISION DETAILS APPROVED DATE