


- this drawing is copyright and the property of the author, and must not be retained, copied or used without the authority of brian longbottom design
- larger scale drawings and written dimensions take preference.
- do not scale from drawing
- all dimensions to be checked on site before commencement of work.
- all discrepancies to be brought to the attention of the author.

**Notes**

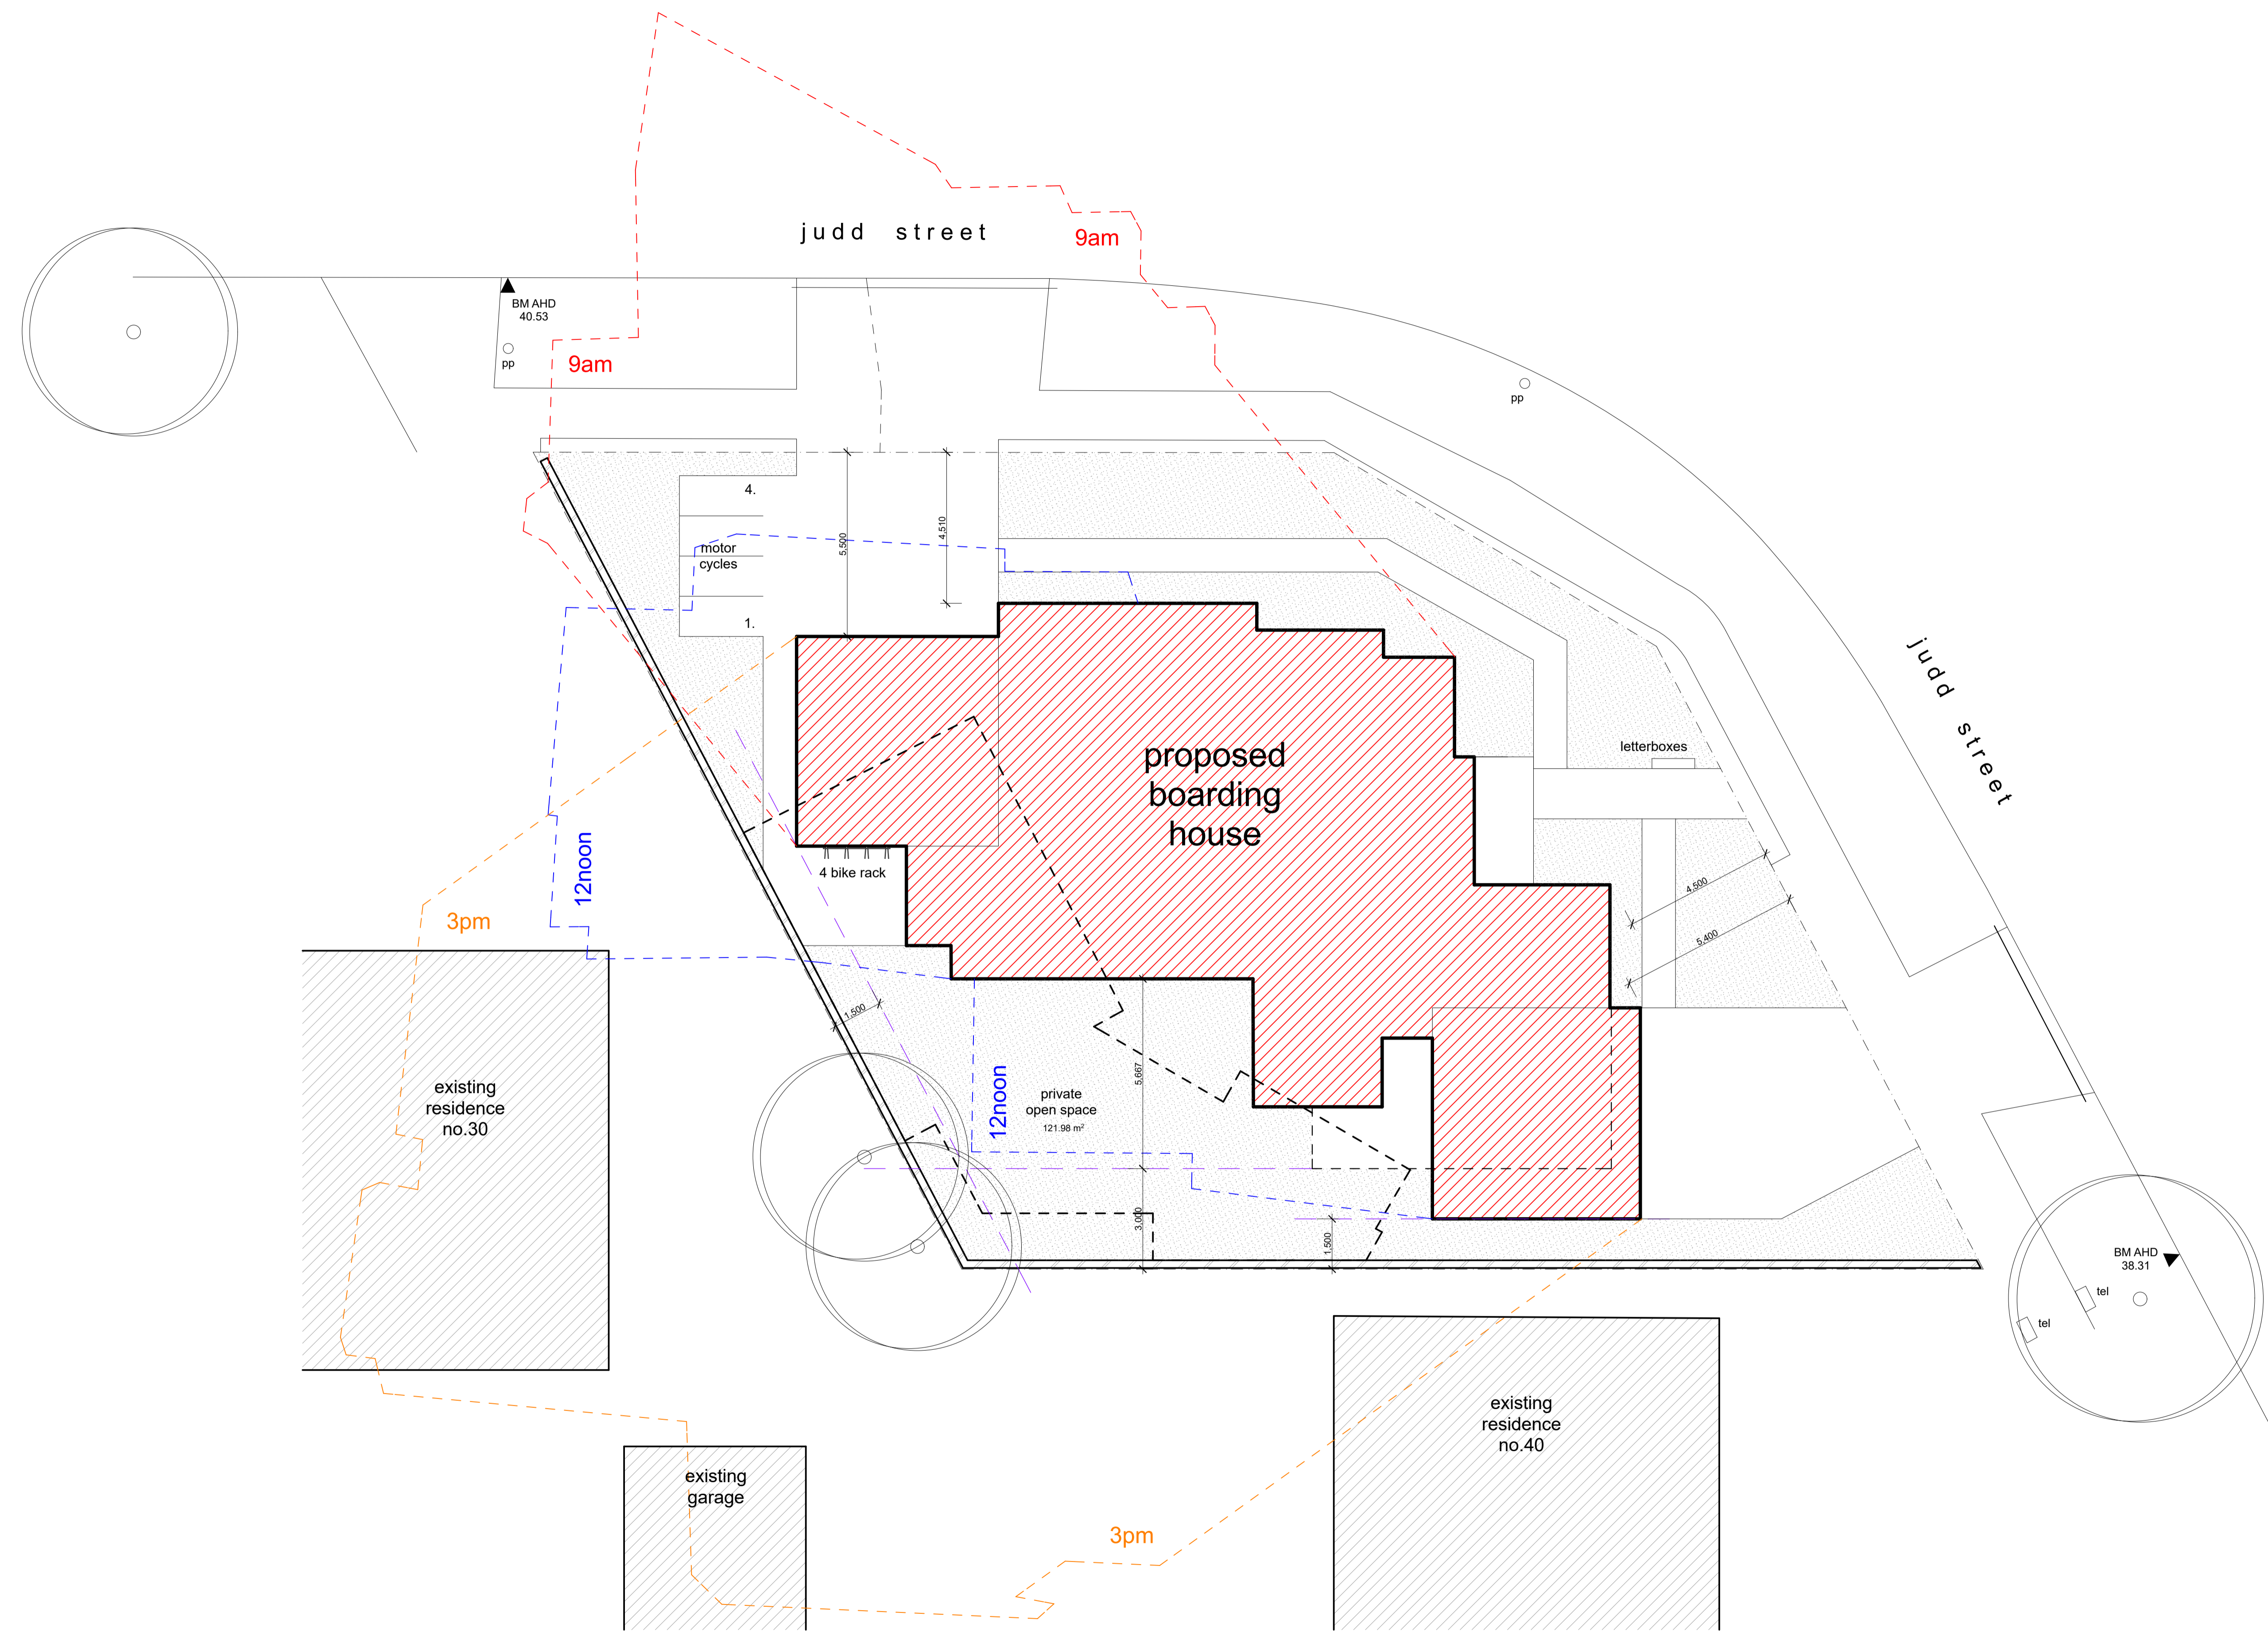

A	issue to consultants	bl	sept,18
issue	details	by	date
amendments			

project  
**Proposed Boarding House**

location  
 Lot 1 D.P.519681 + Lots 2-4 D.P.10171,  
 32-38 Judd Street  
**OATLEY**

client  
**Watsong Pty Ltd**

drawing title  
**Shadow Diagram June 21**

date	checked	project arch.	drawn
11.09.18		bl	bl
scale	no	issue	
1:200	1828	ap05	A



Shadow Diagram June 21  
 1:100

